


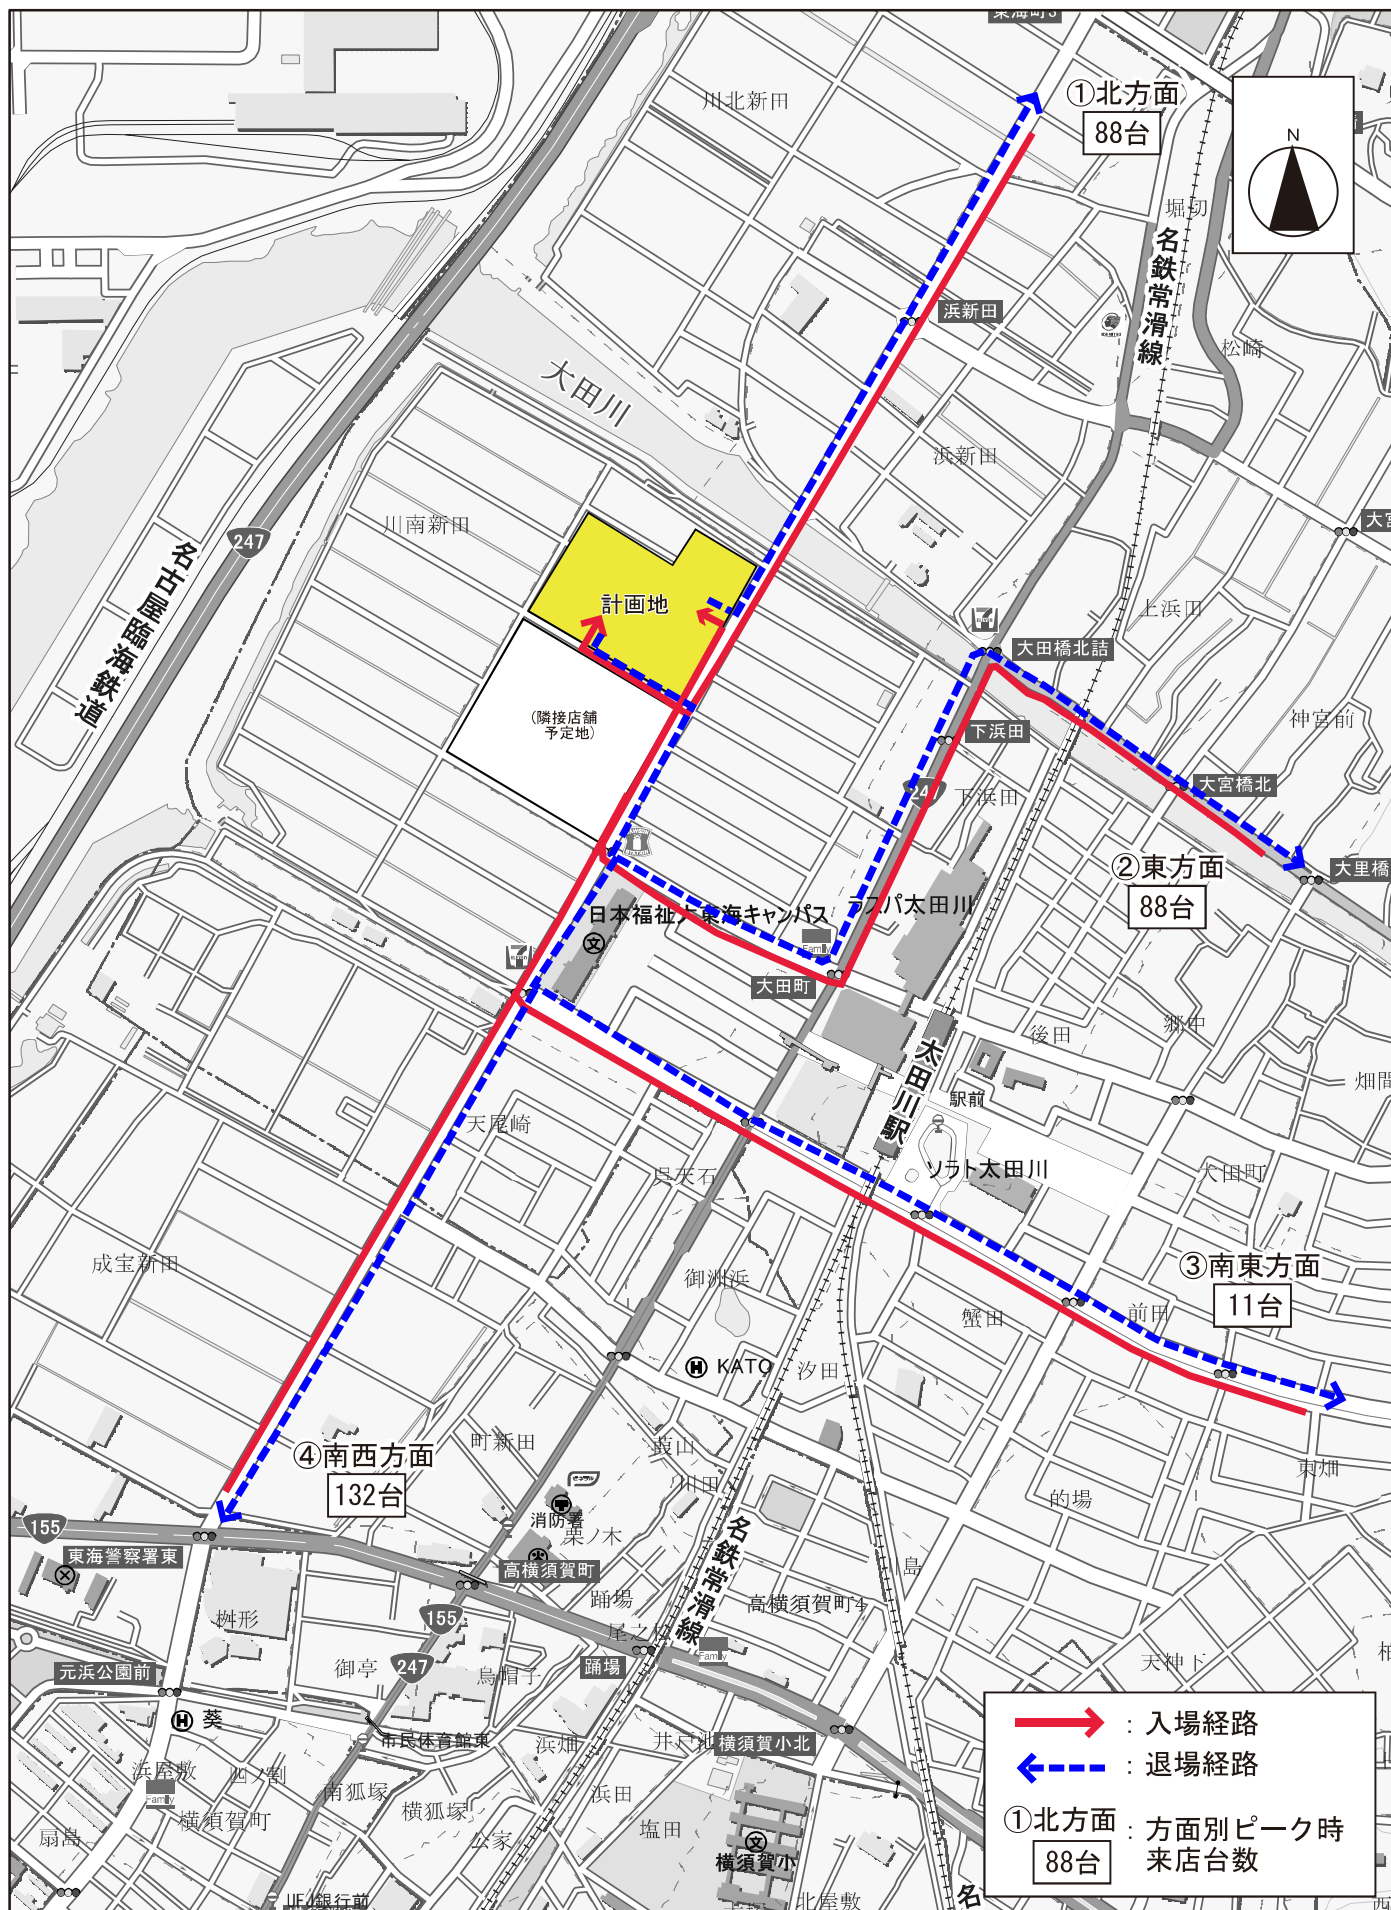

図面 4 来店車両経路図 (S=1/8,000)