



- 凡例
- : 給水管
 - - - : 揚水管
 - ⊕ : 消火栓


5・7・9棟用受水槽
 5・7・9棟・予備用揚水ポンプ×5
 共用水栓用量水器13mm(遠隔式)


6棟用受水槽
 6棟・予備用揚水ポンプ×6台
 共用水栓用量水器13mm(遠隔式)

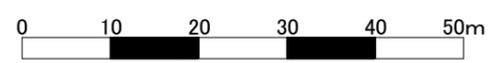

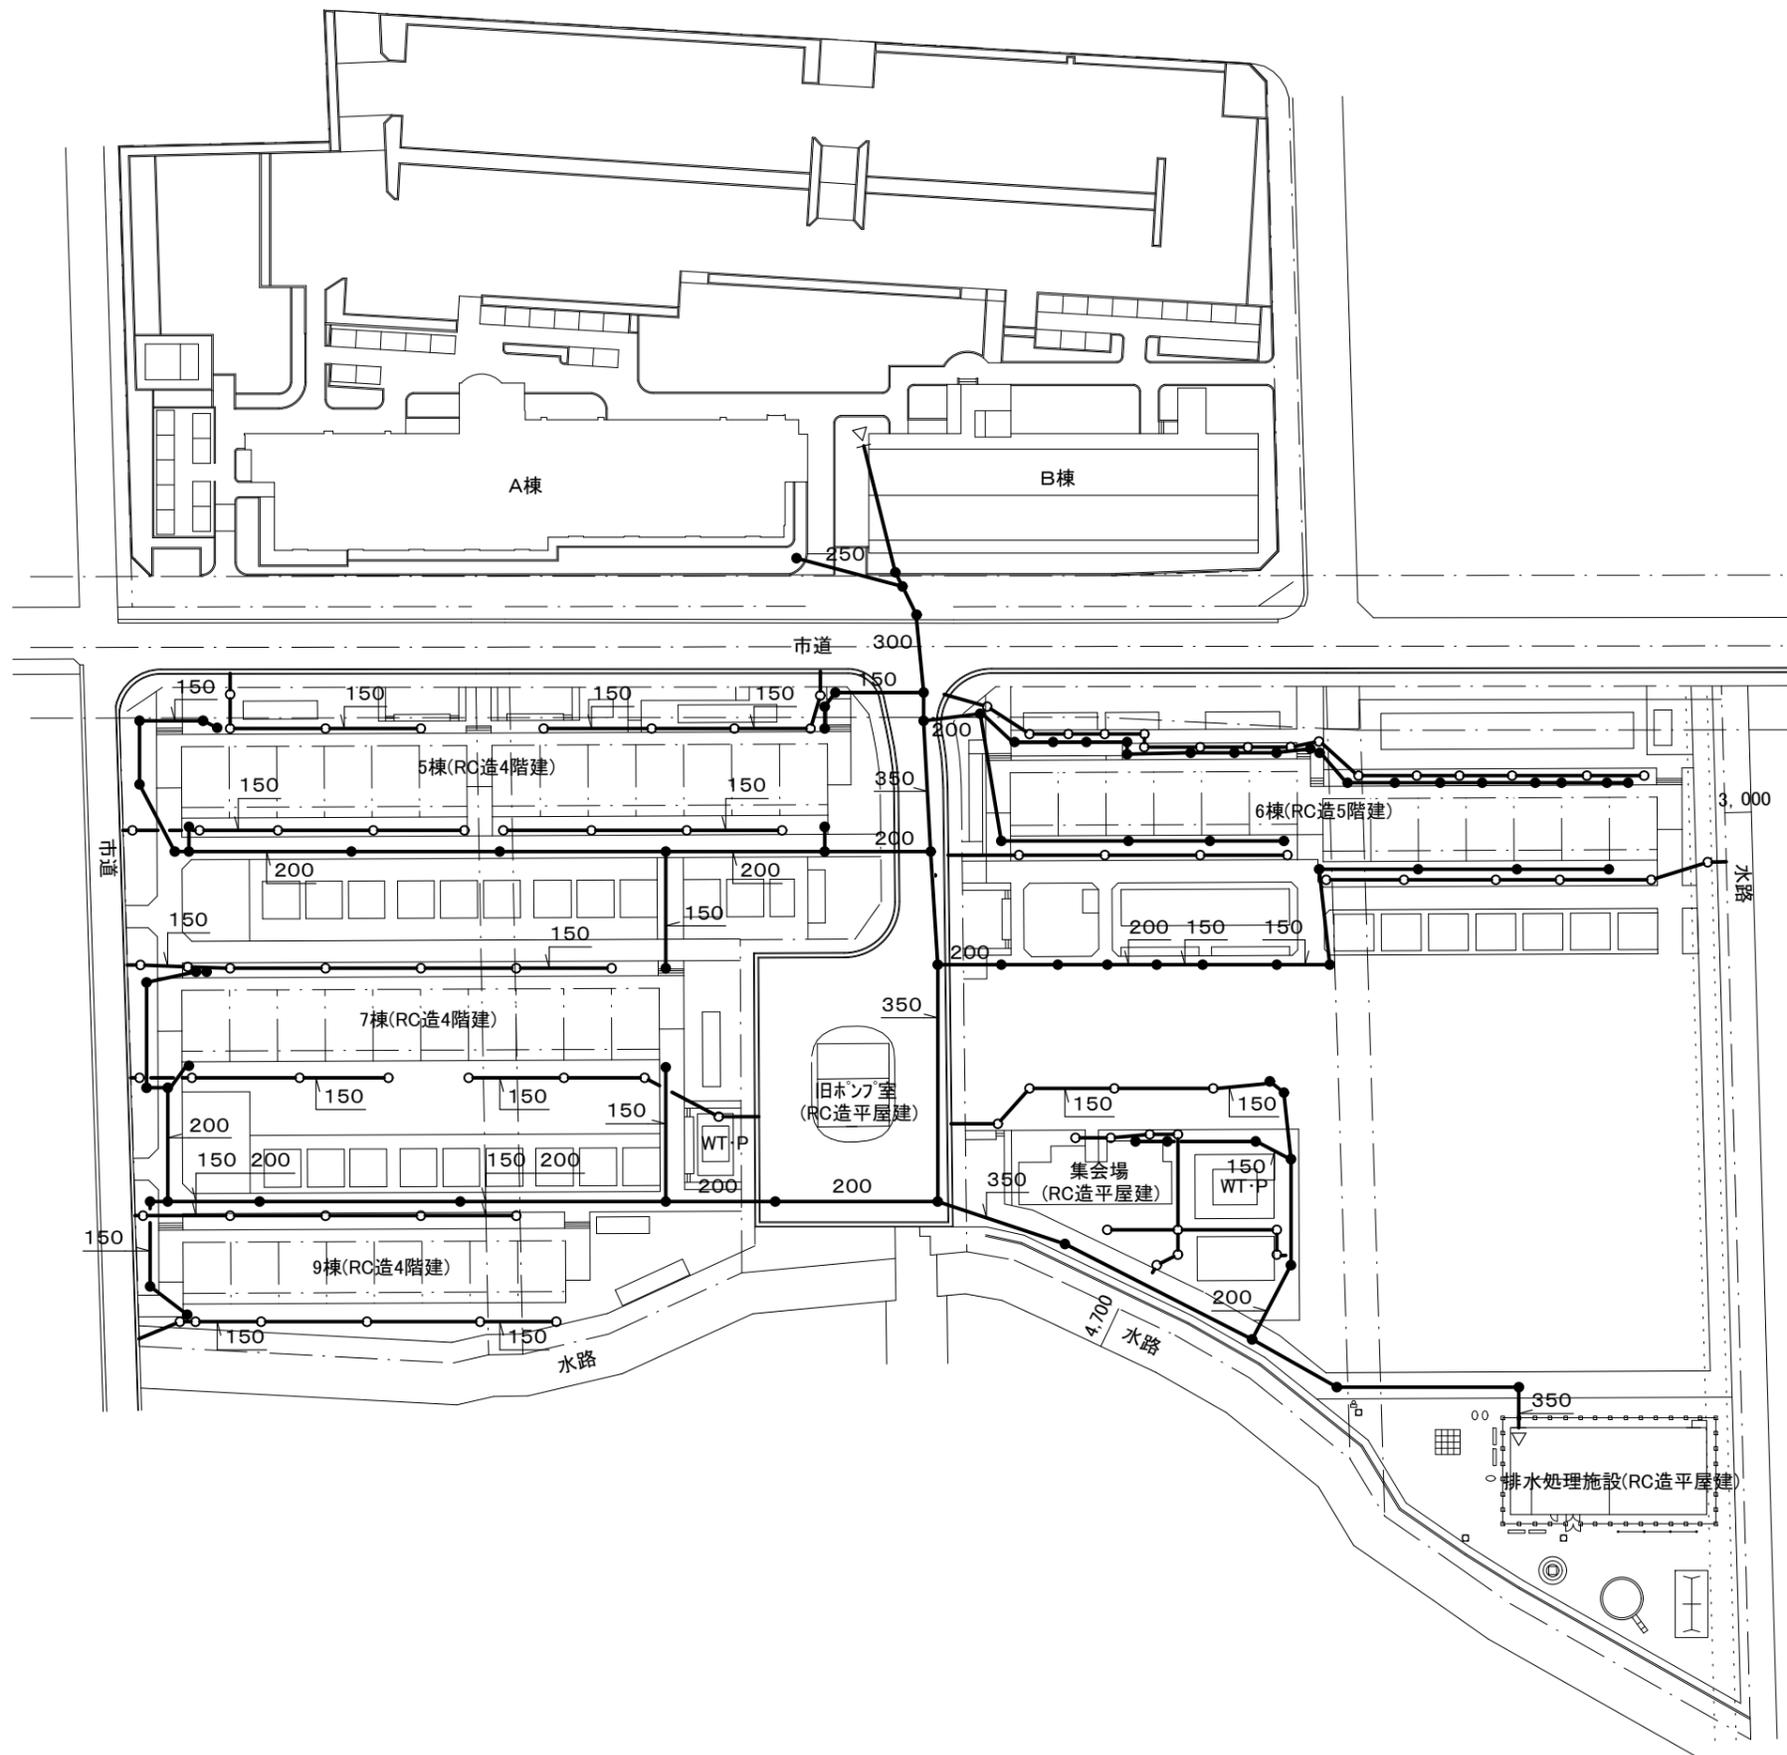


- 凡例
- : 雨水排水樹
 - : 汚水・雑排水樹

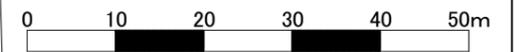

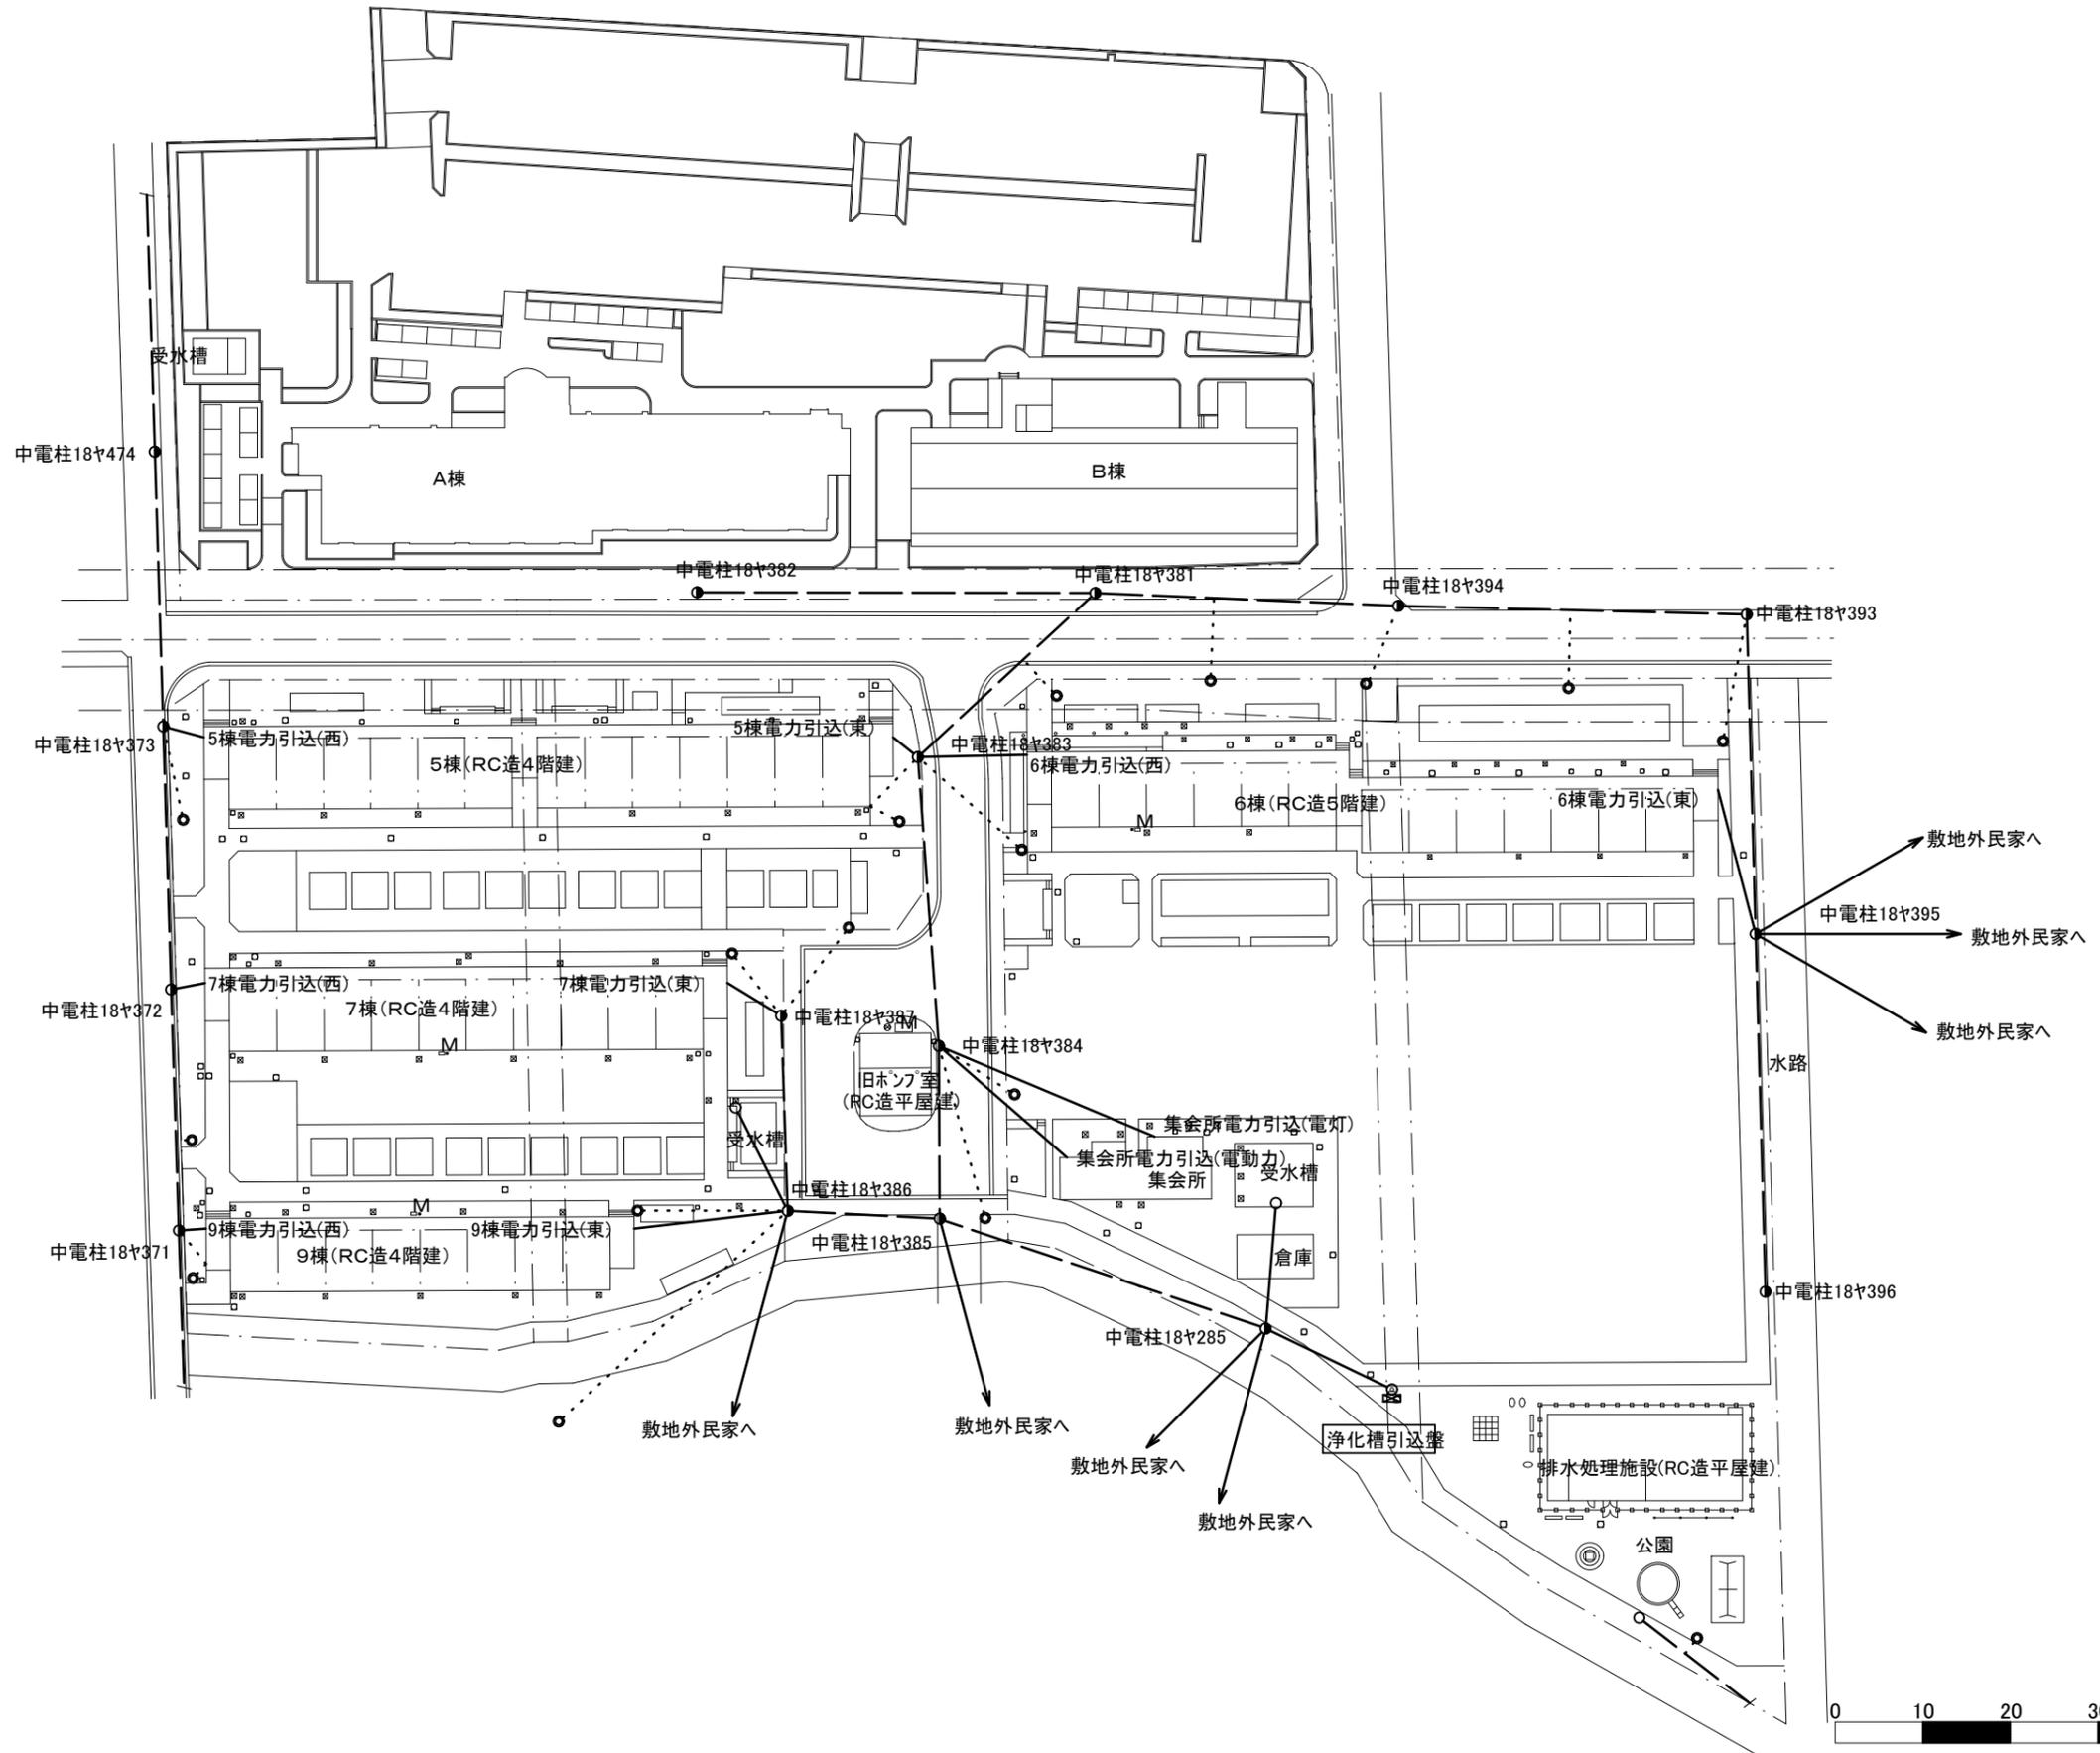

凡例	
●	中電柱
○	鋼管ポール
●	屋外灯
— — — — —	中電高圧線
— — — — —	中電引込線
.....	屋外灯配線



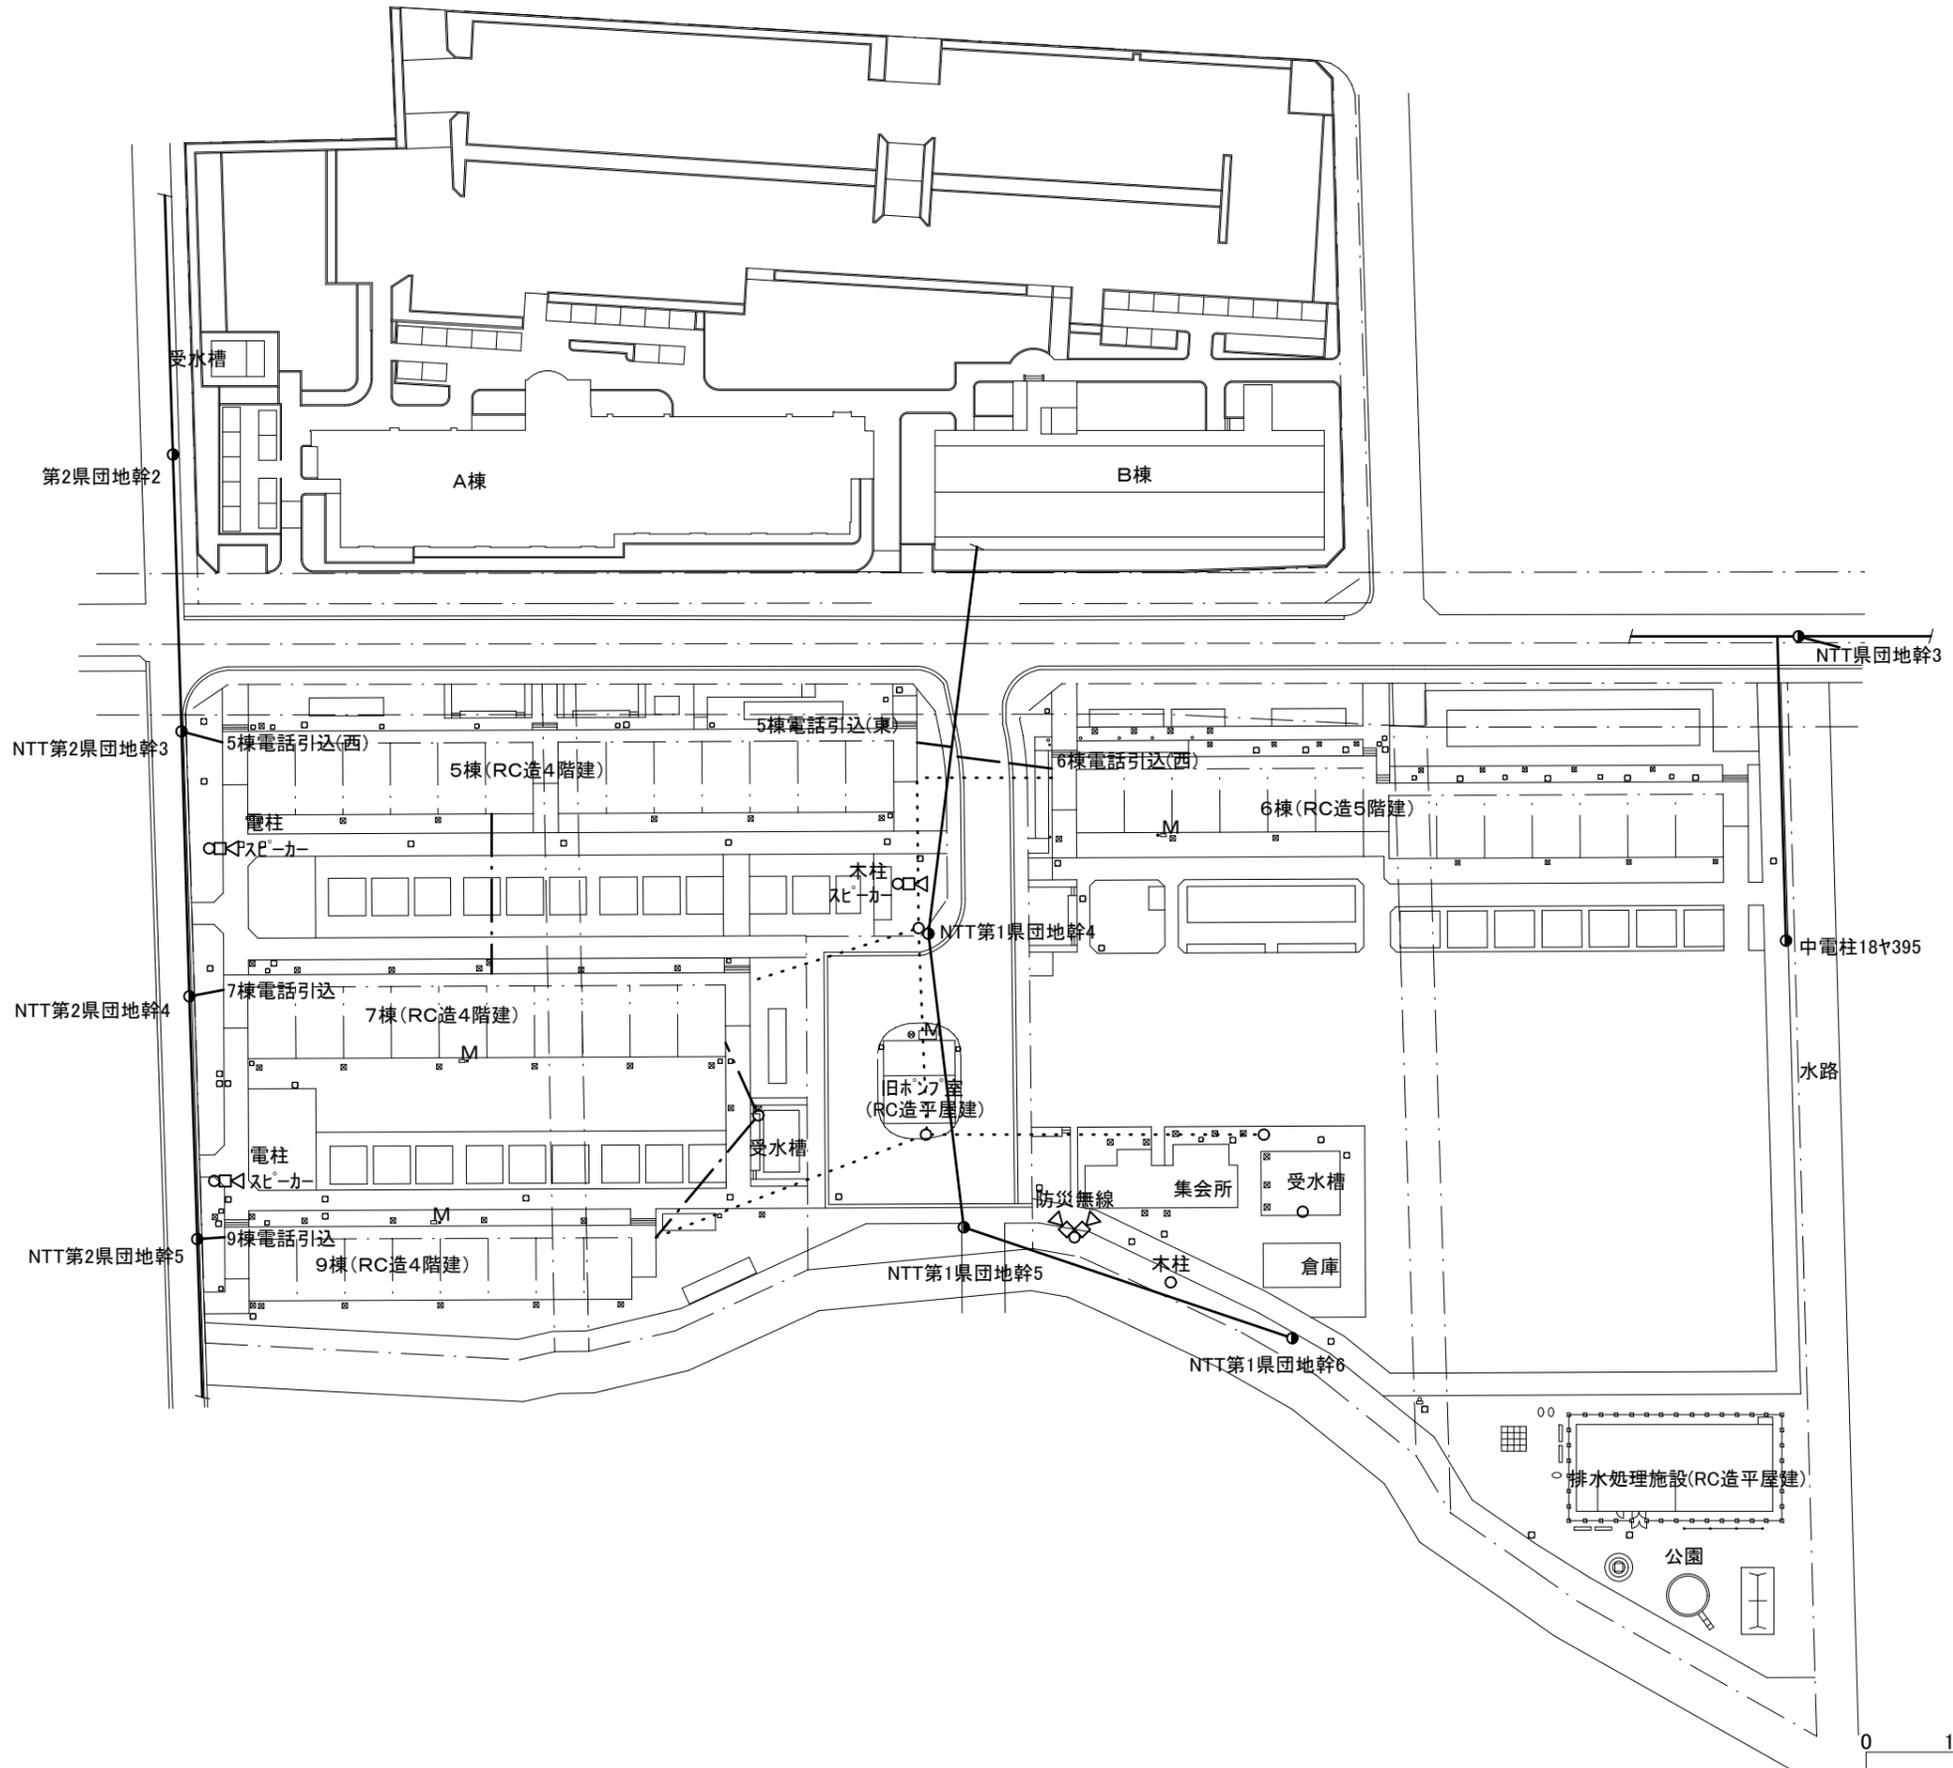

凡例	
●	NTT柱
○	鋼管ポール
□	端子盤
— — — —	電話配線
— — — —	NTT局線
.....	水道集中検針配線
- · - · - ·	高置水槽電極配線



