



凡例：

	給水本管
	敷地内配管
	量水器
	仕切弁
	水槽

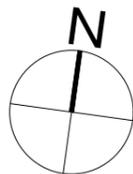


0 10 20 30 40 50 (m)

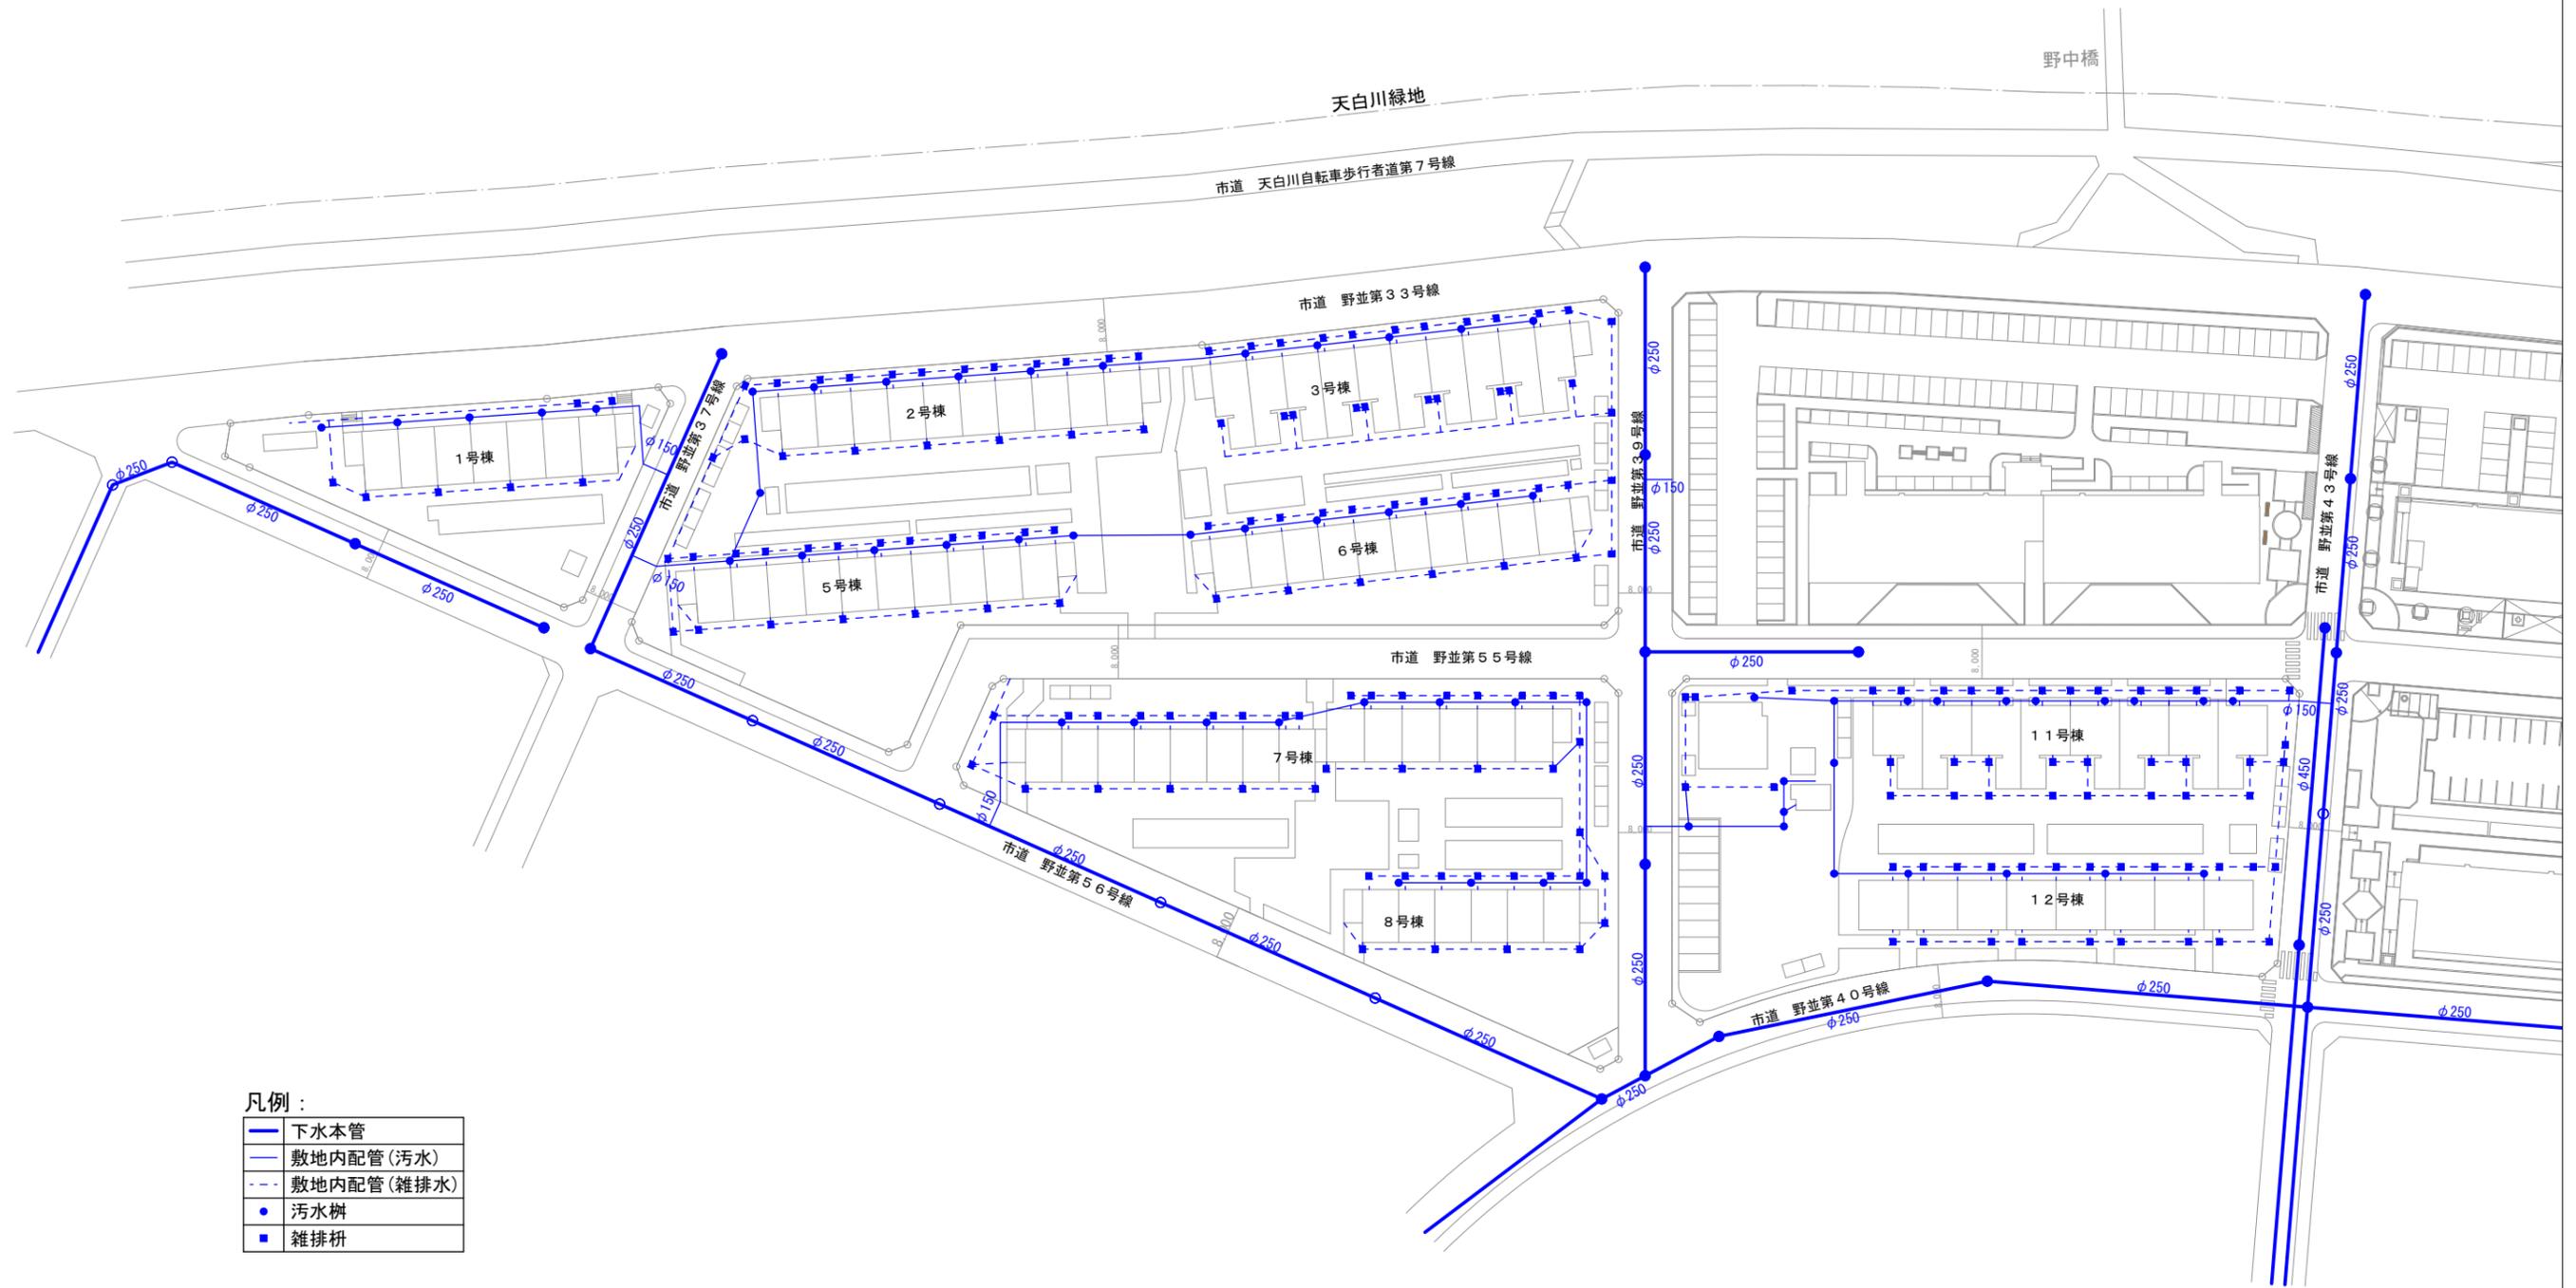

凡例：


	下水本管
	敷地内配管(汚水)
	敷地内配管(雑排水)
	汚水樹
	雑排水

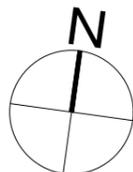



0 10 20 30 40 50(m)




凡例：
— 雨水本管
— 道路側溝

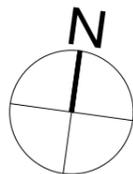


0 10 20 30 40 50 (m)

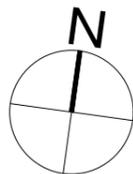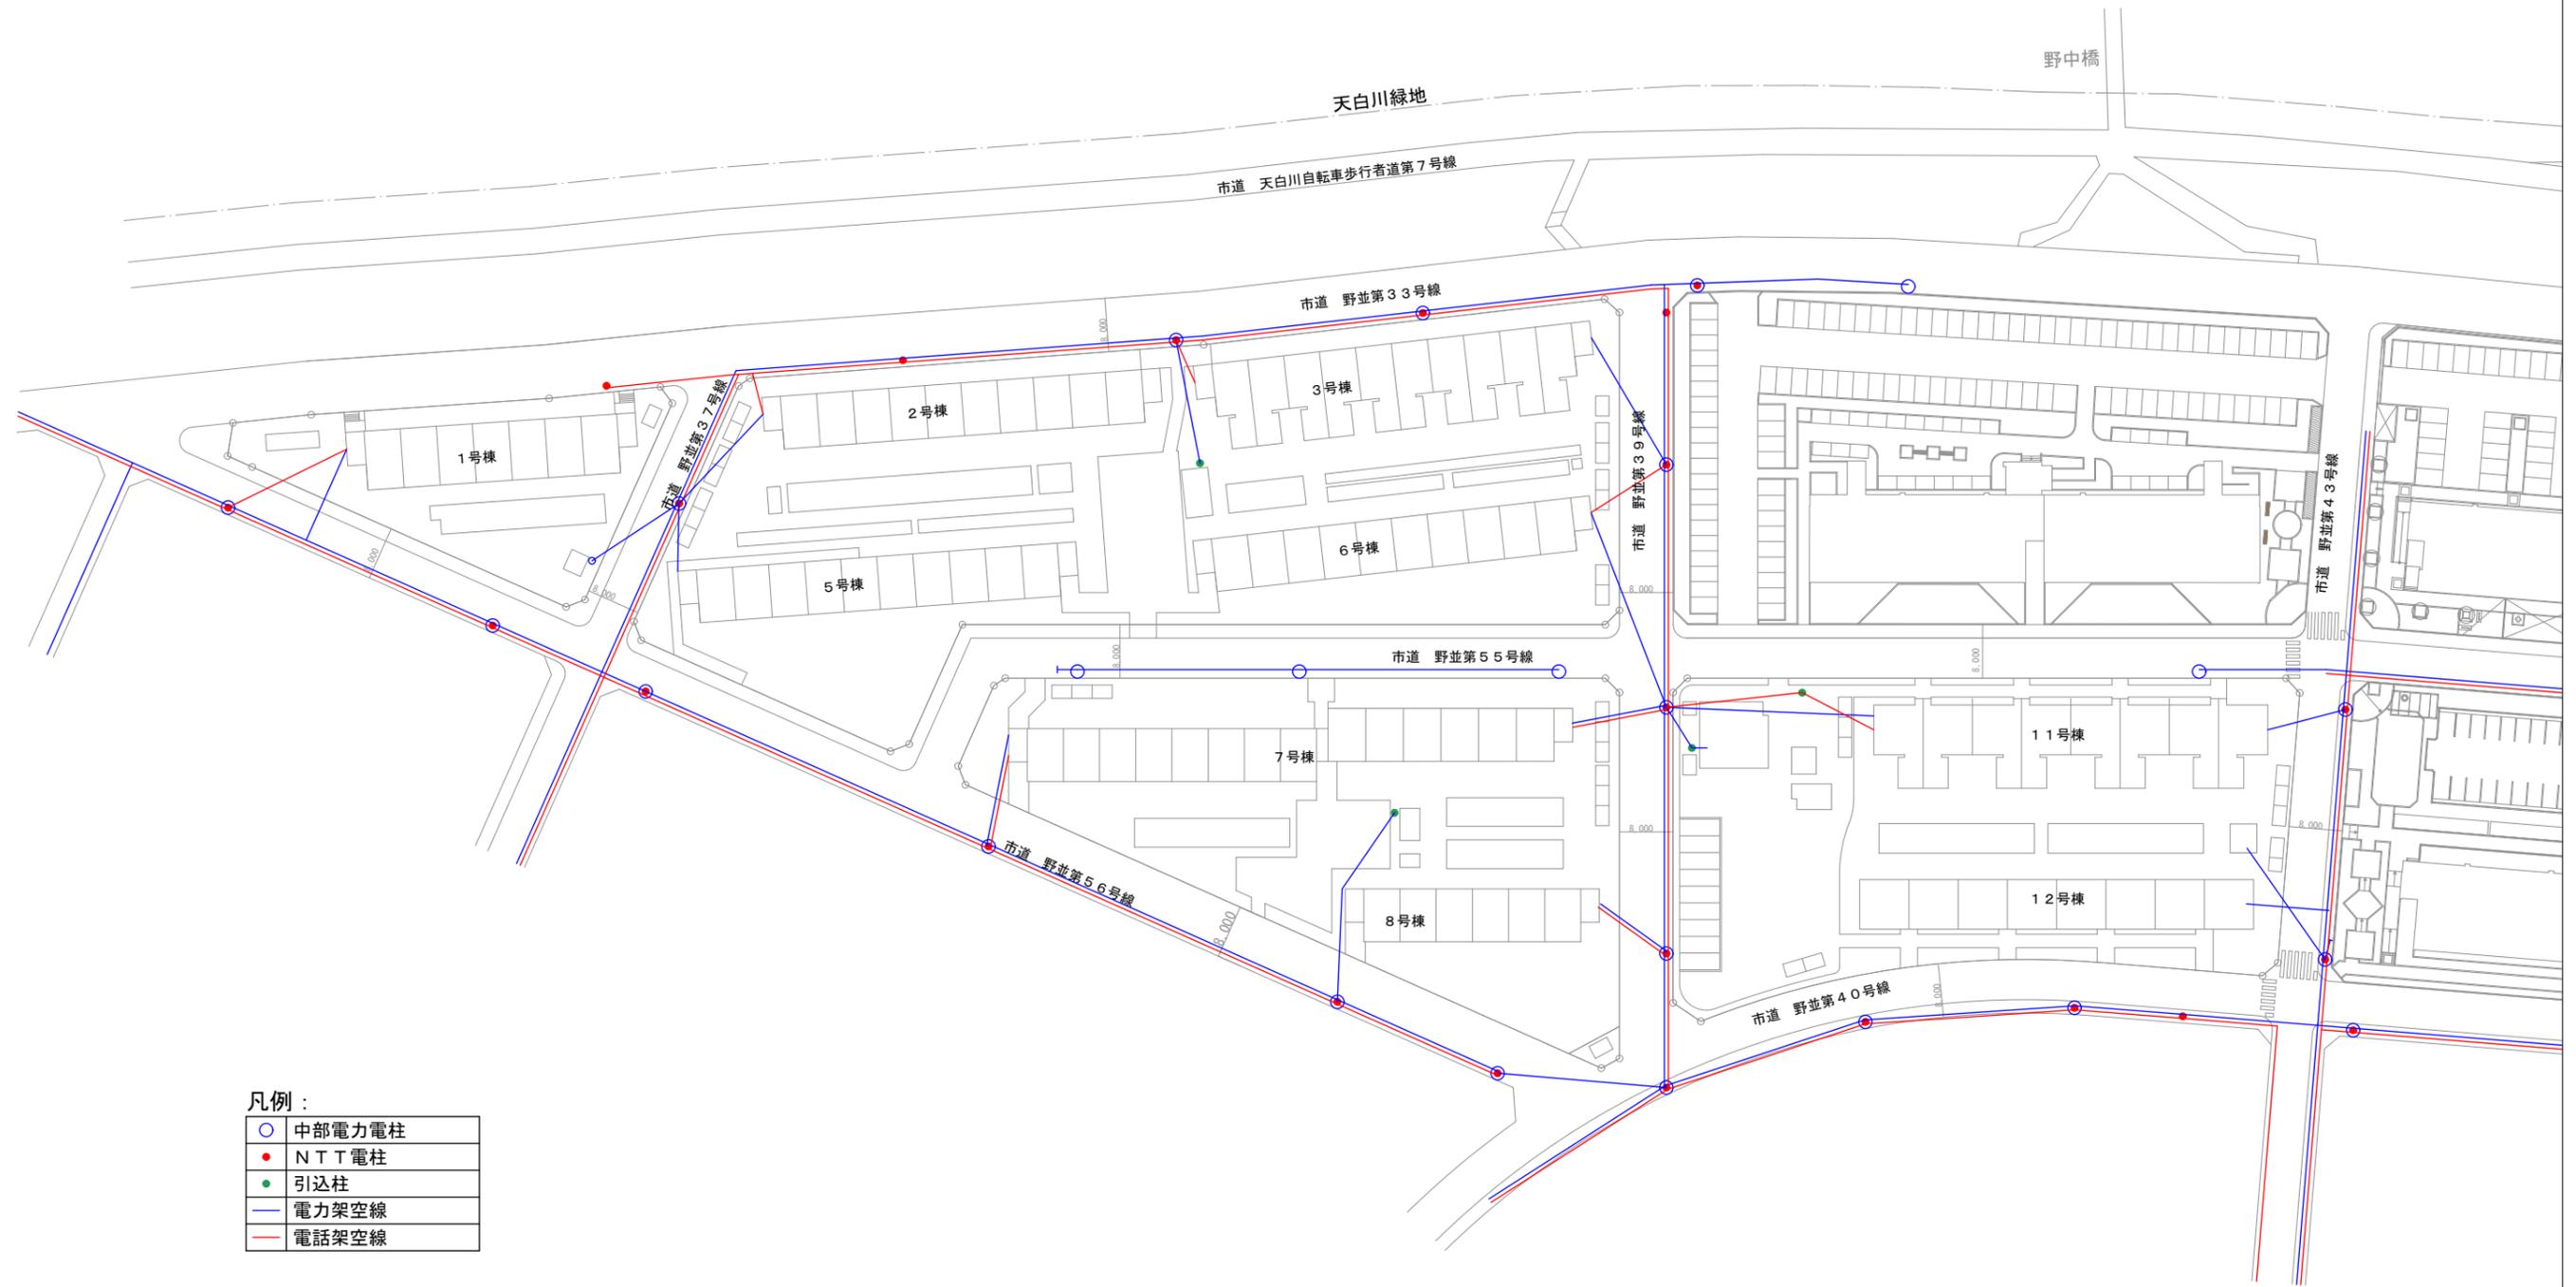

0 10 20 30 40 50(m)

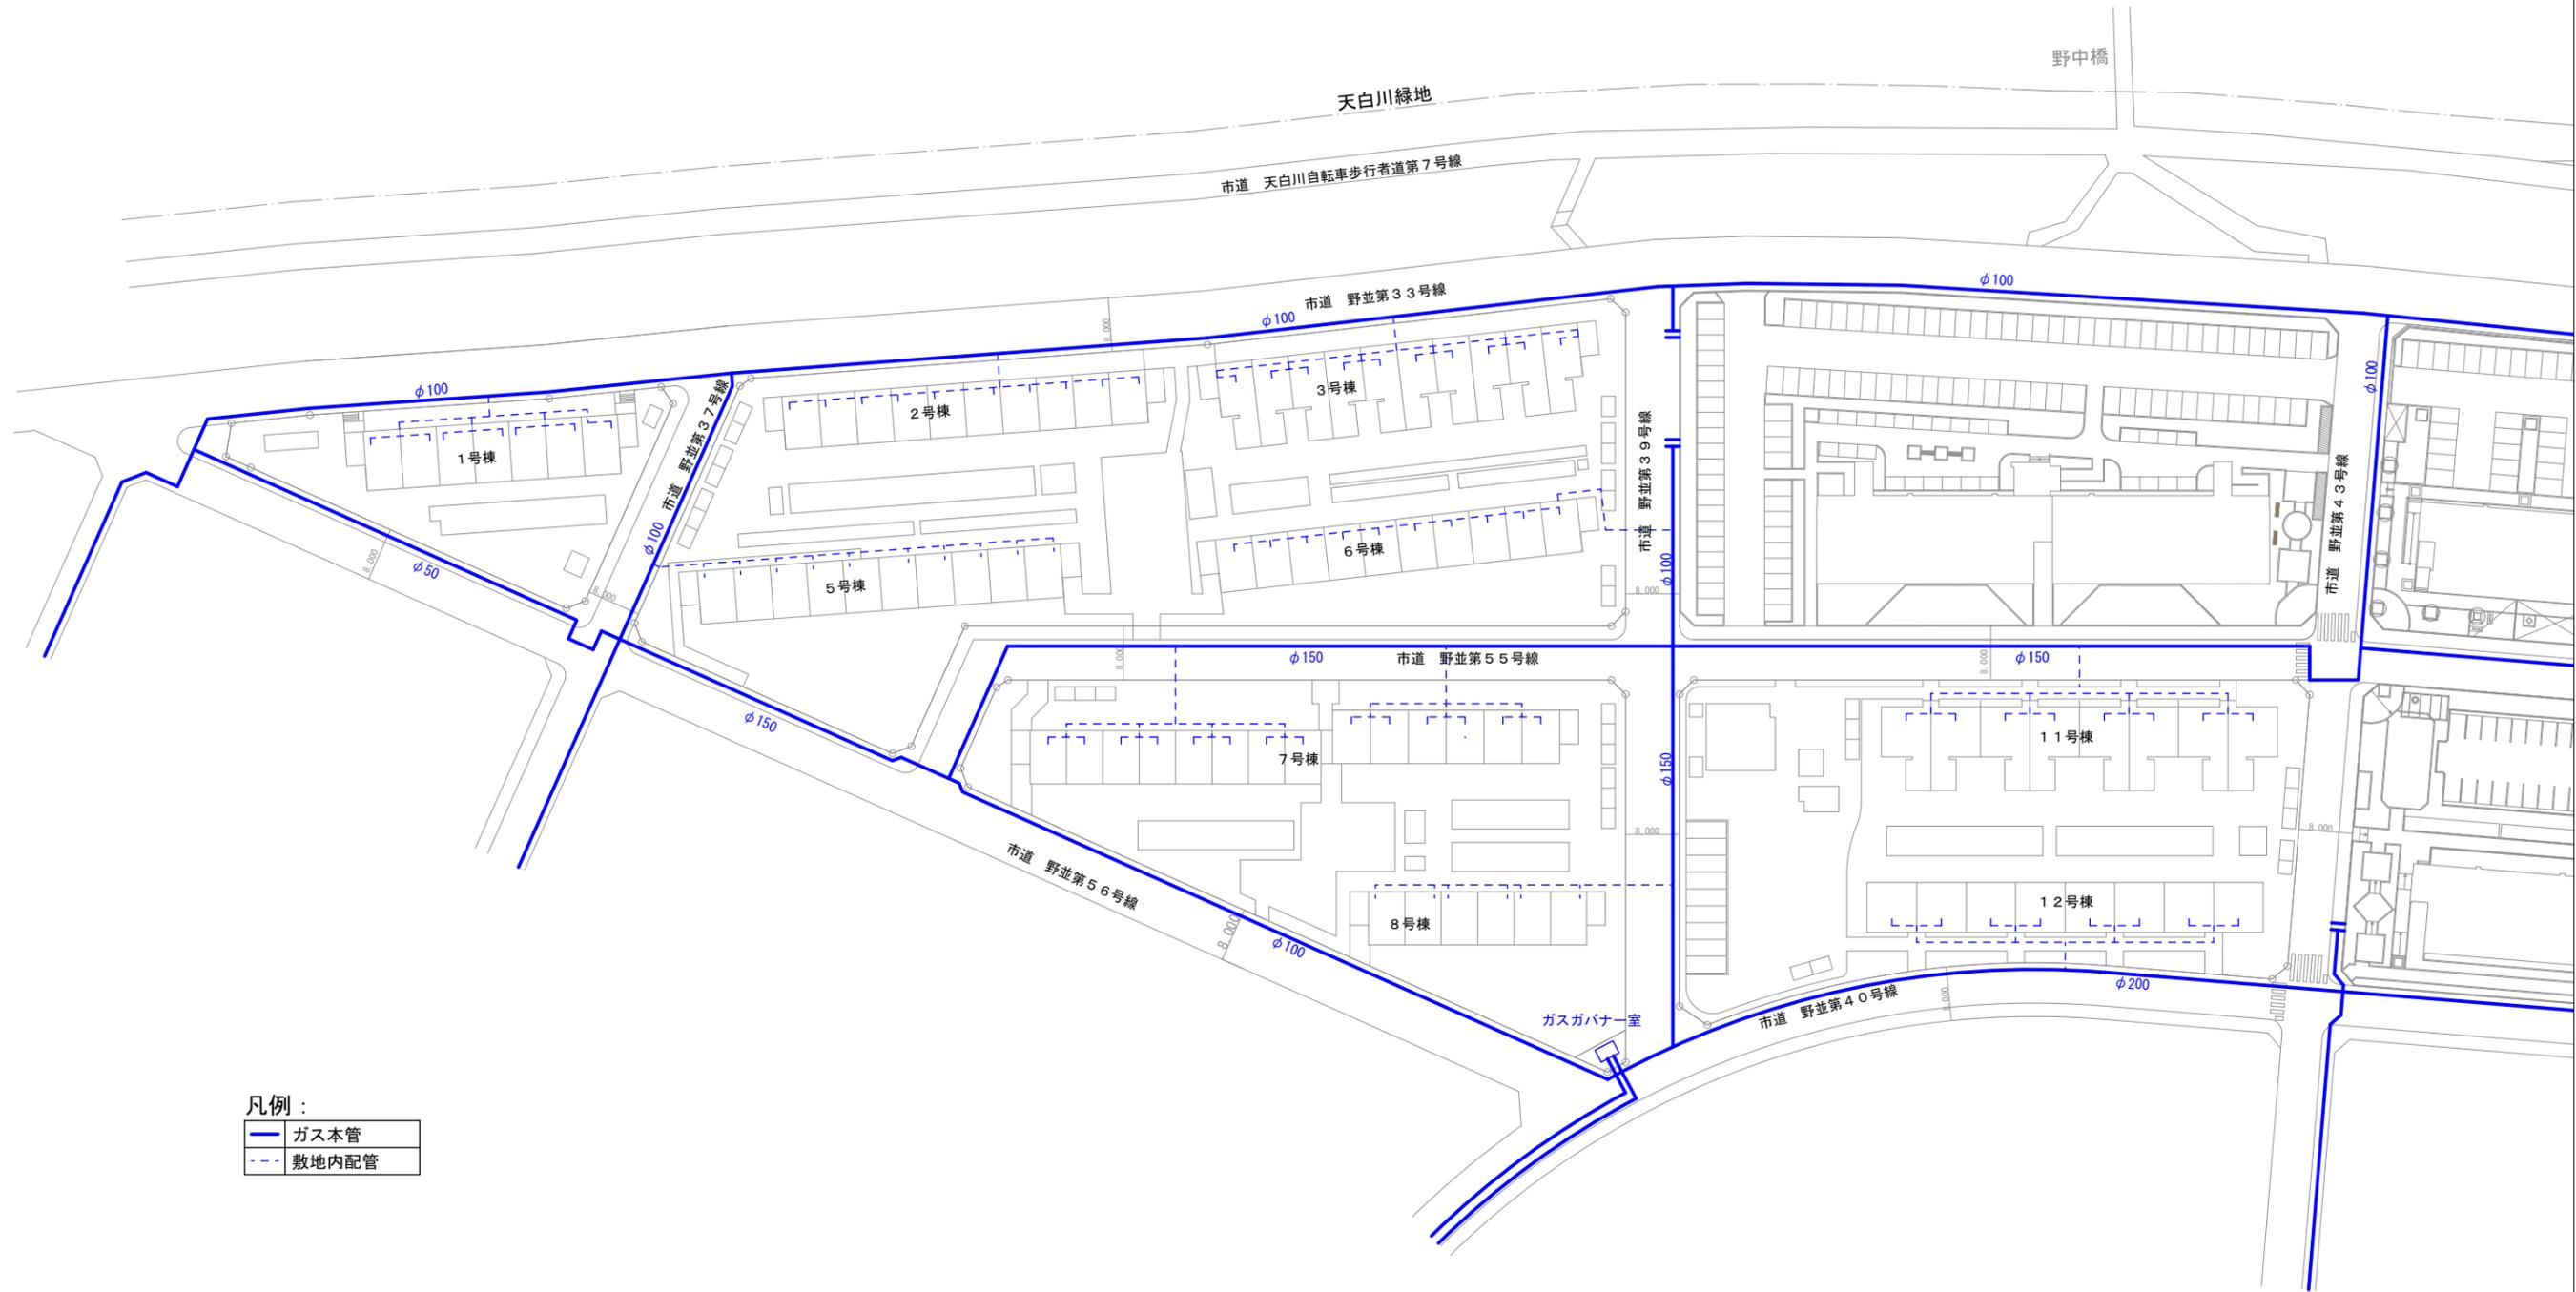

凡例：
— ガス本管
- - - 敷地内配管

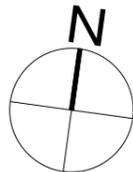

0 10 20 30 40 50 (m)