


1階平面図

A1=1/500
A3=1/1000

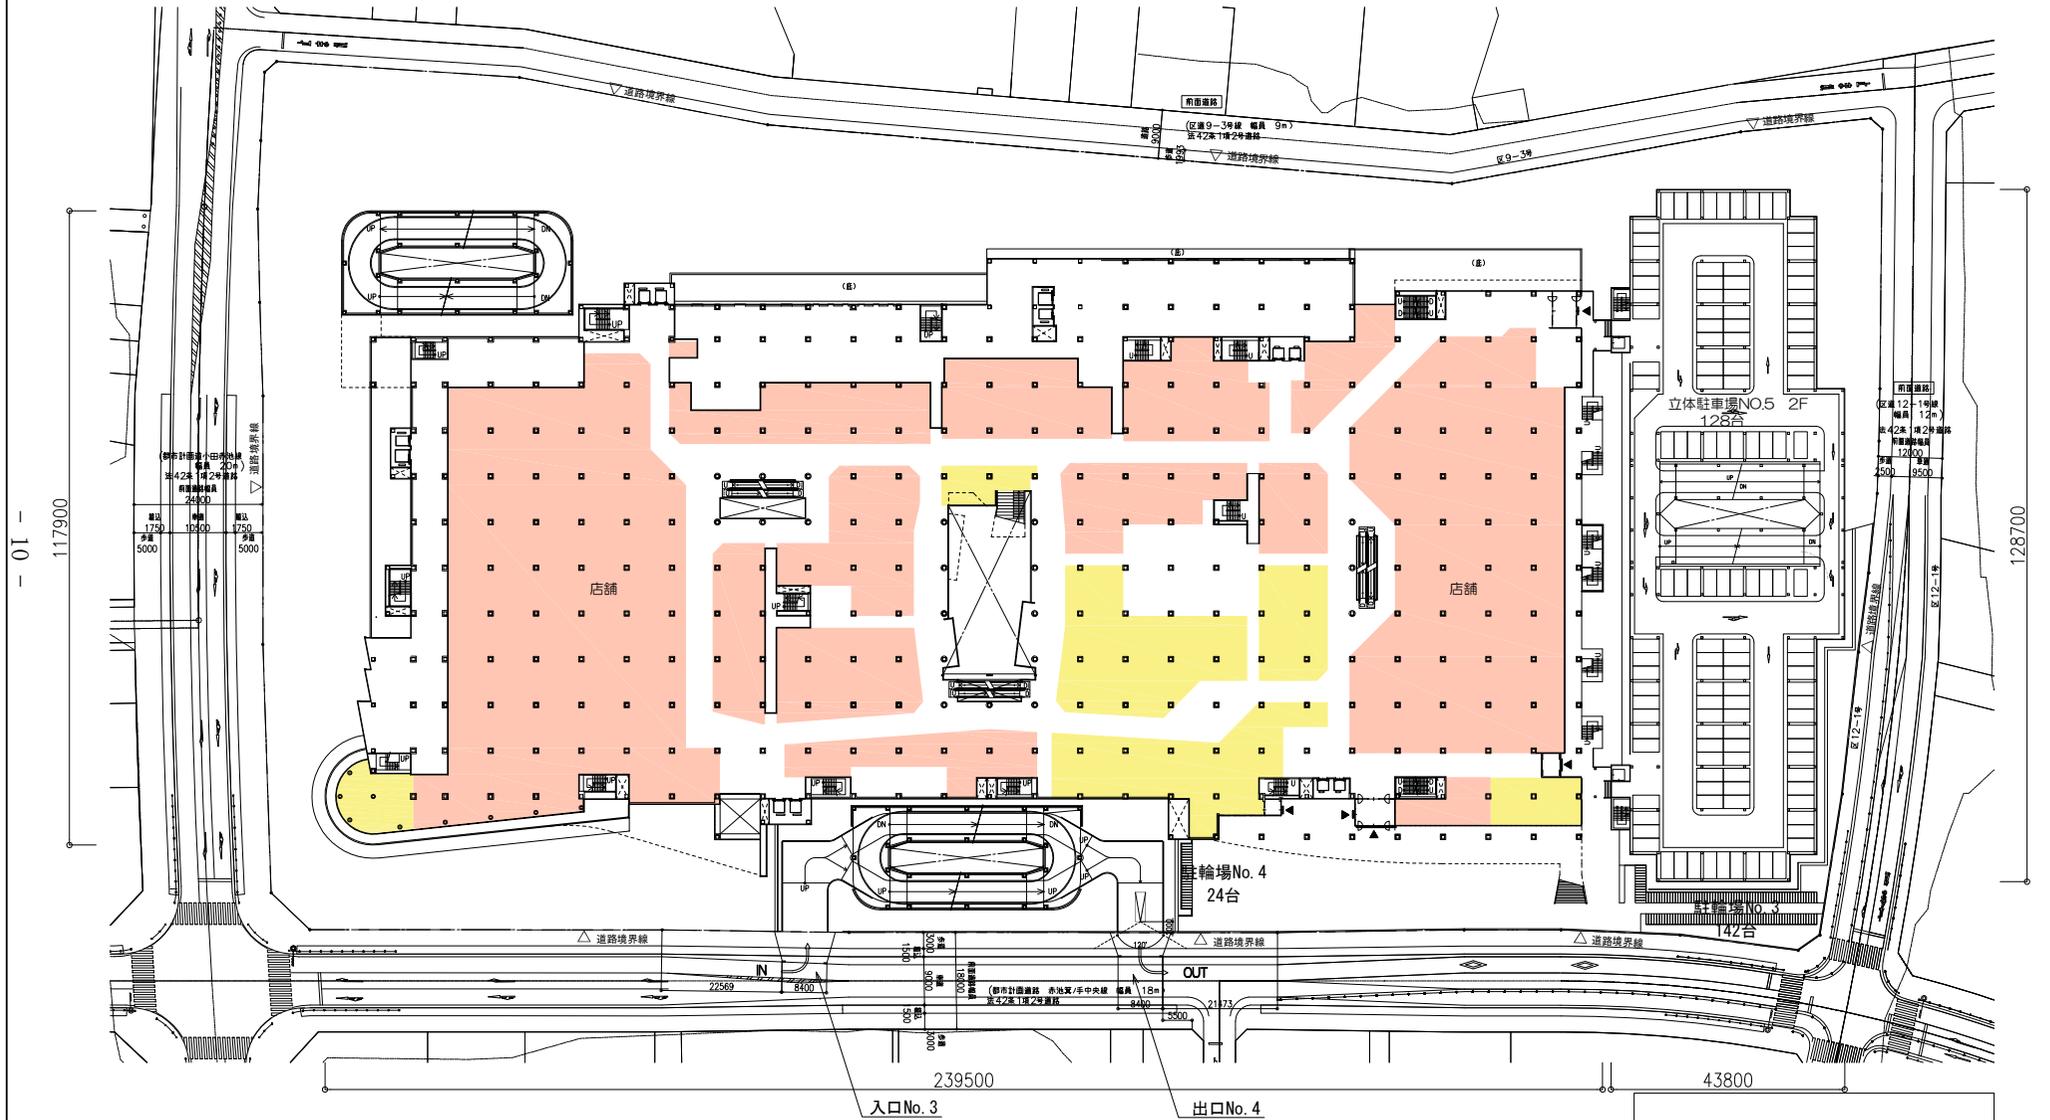

記号	名称	備考
	小売店舗	
	併設施設(飲食等)	

図6-4. 1階平面図 S=1:2000