

2階平面図

A1=1/ 500
A3=1/1000

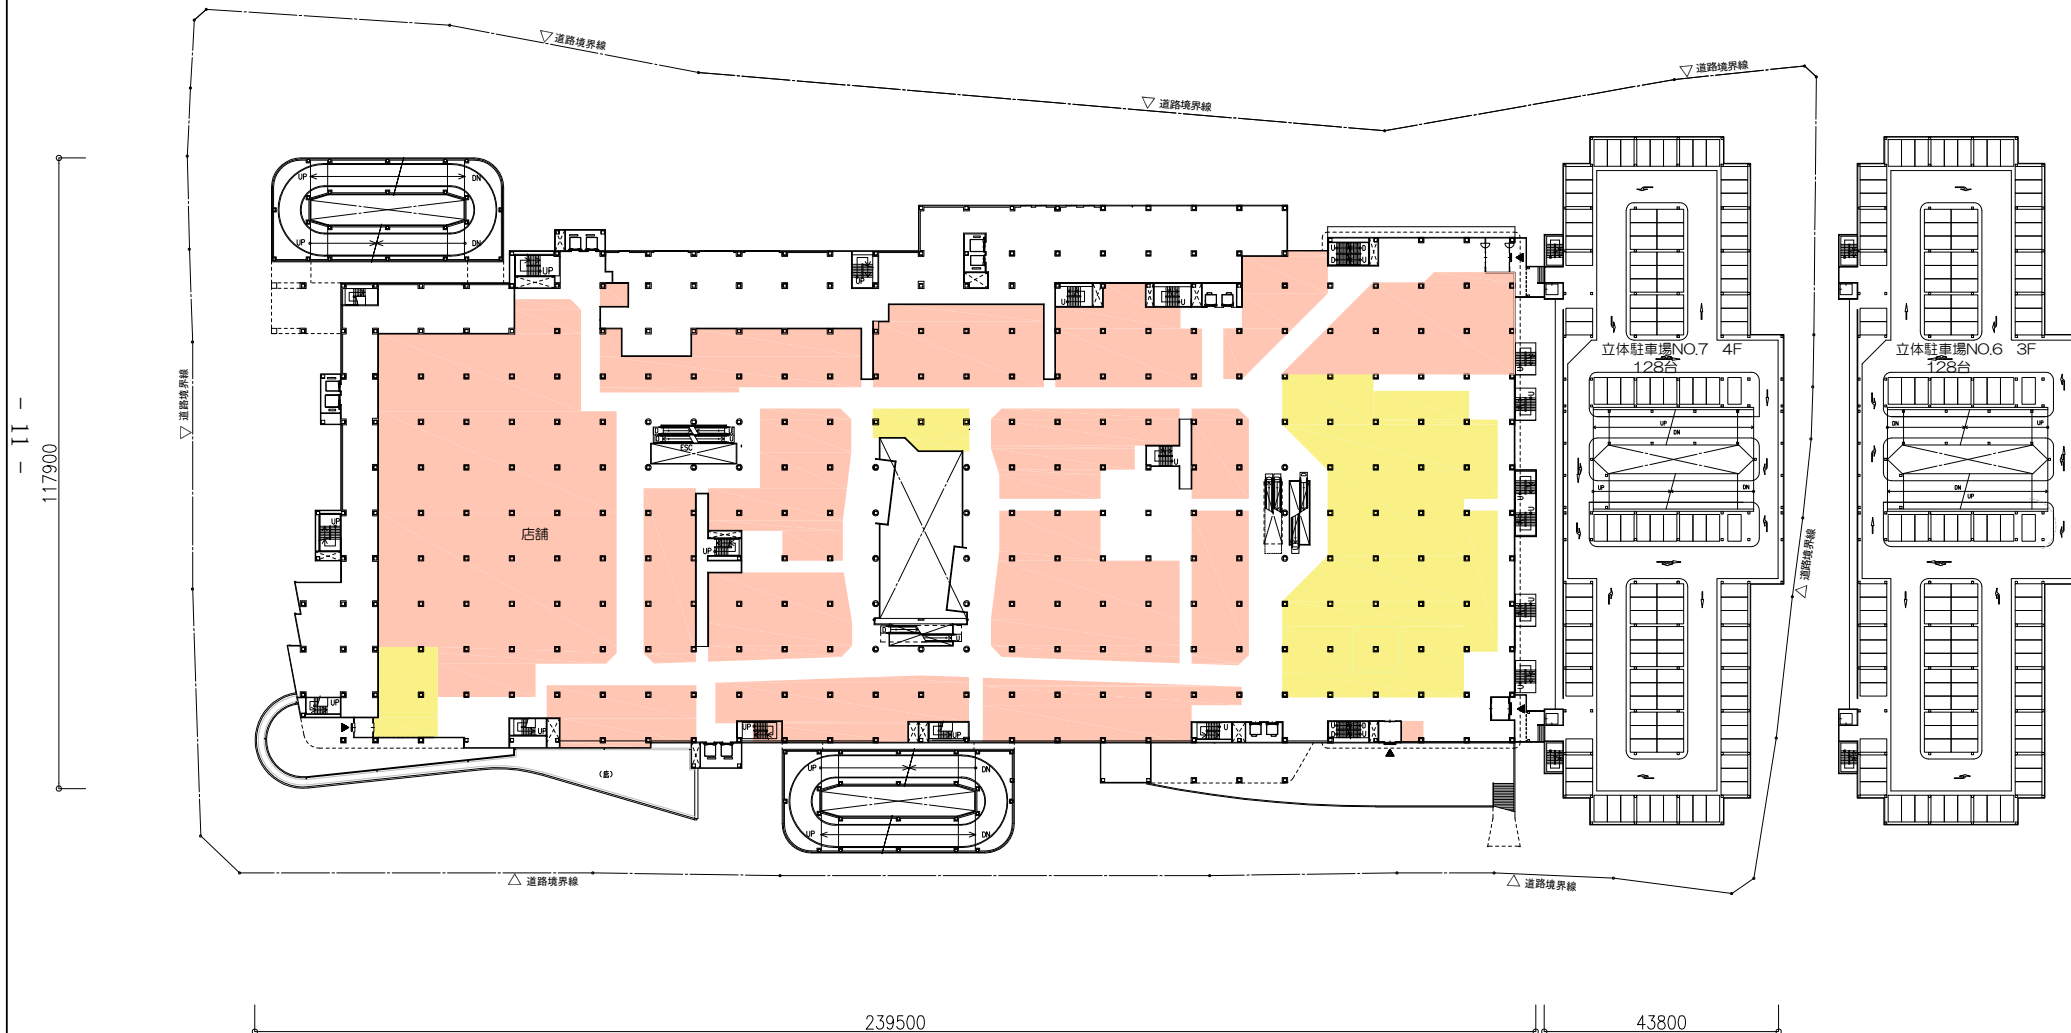


図6-5. 2階平面図 S=1:2000

記号	名称	備考
	小売店舗	
	併設施設(飲食等)	