


# 3階平面図

A1=1/ 500  
A3=1/1000

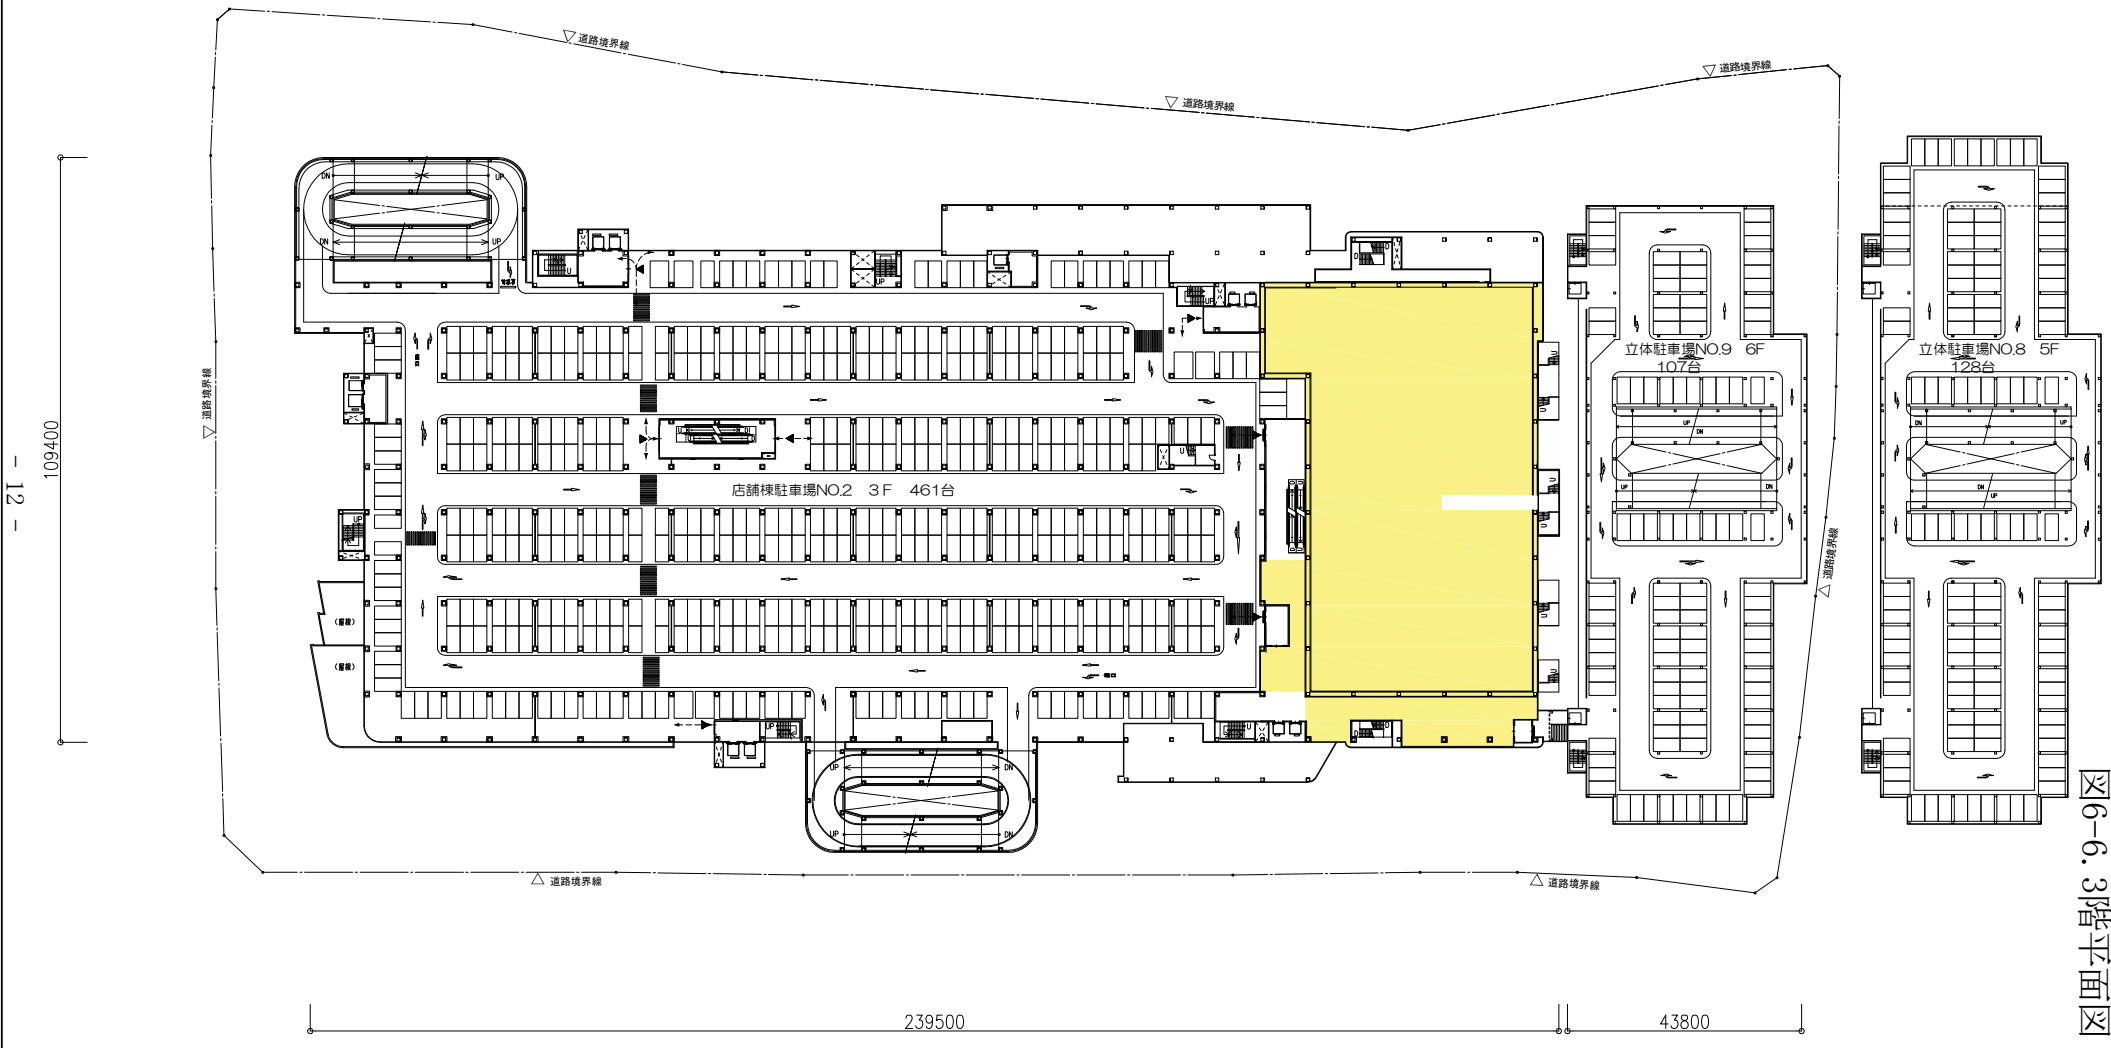

4007601  
- 12 -

239500

43800



記号	名称	備考
	小売店舗	
	併設施設(飲食等)	

図6-6. 3階平面図 S=1:2000