
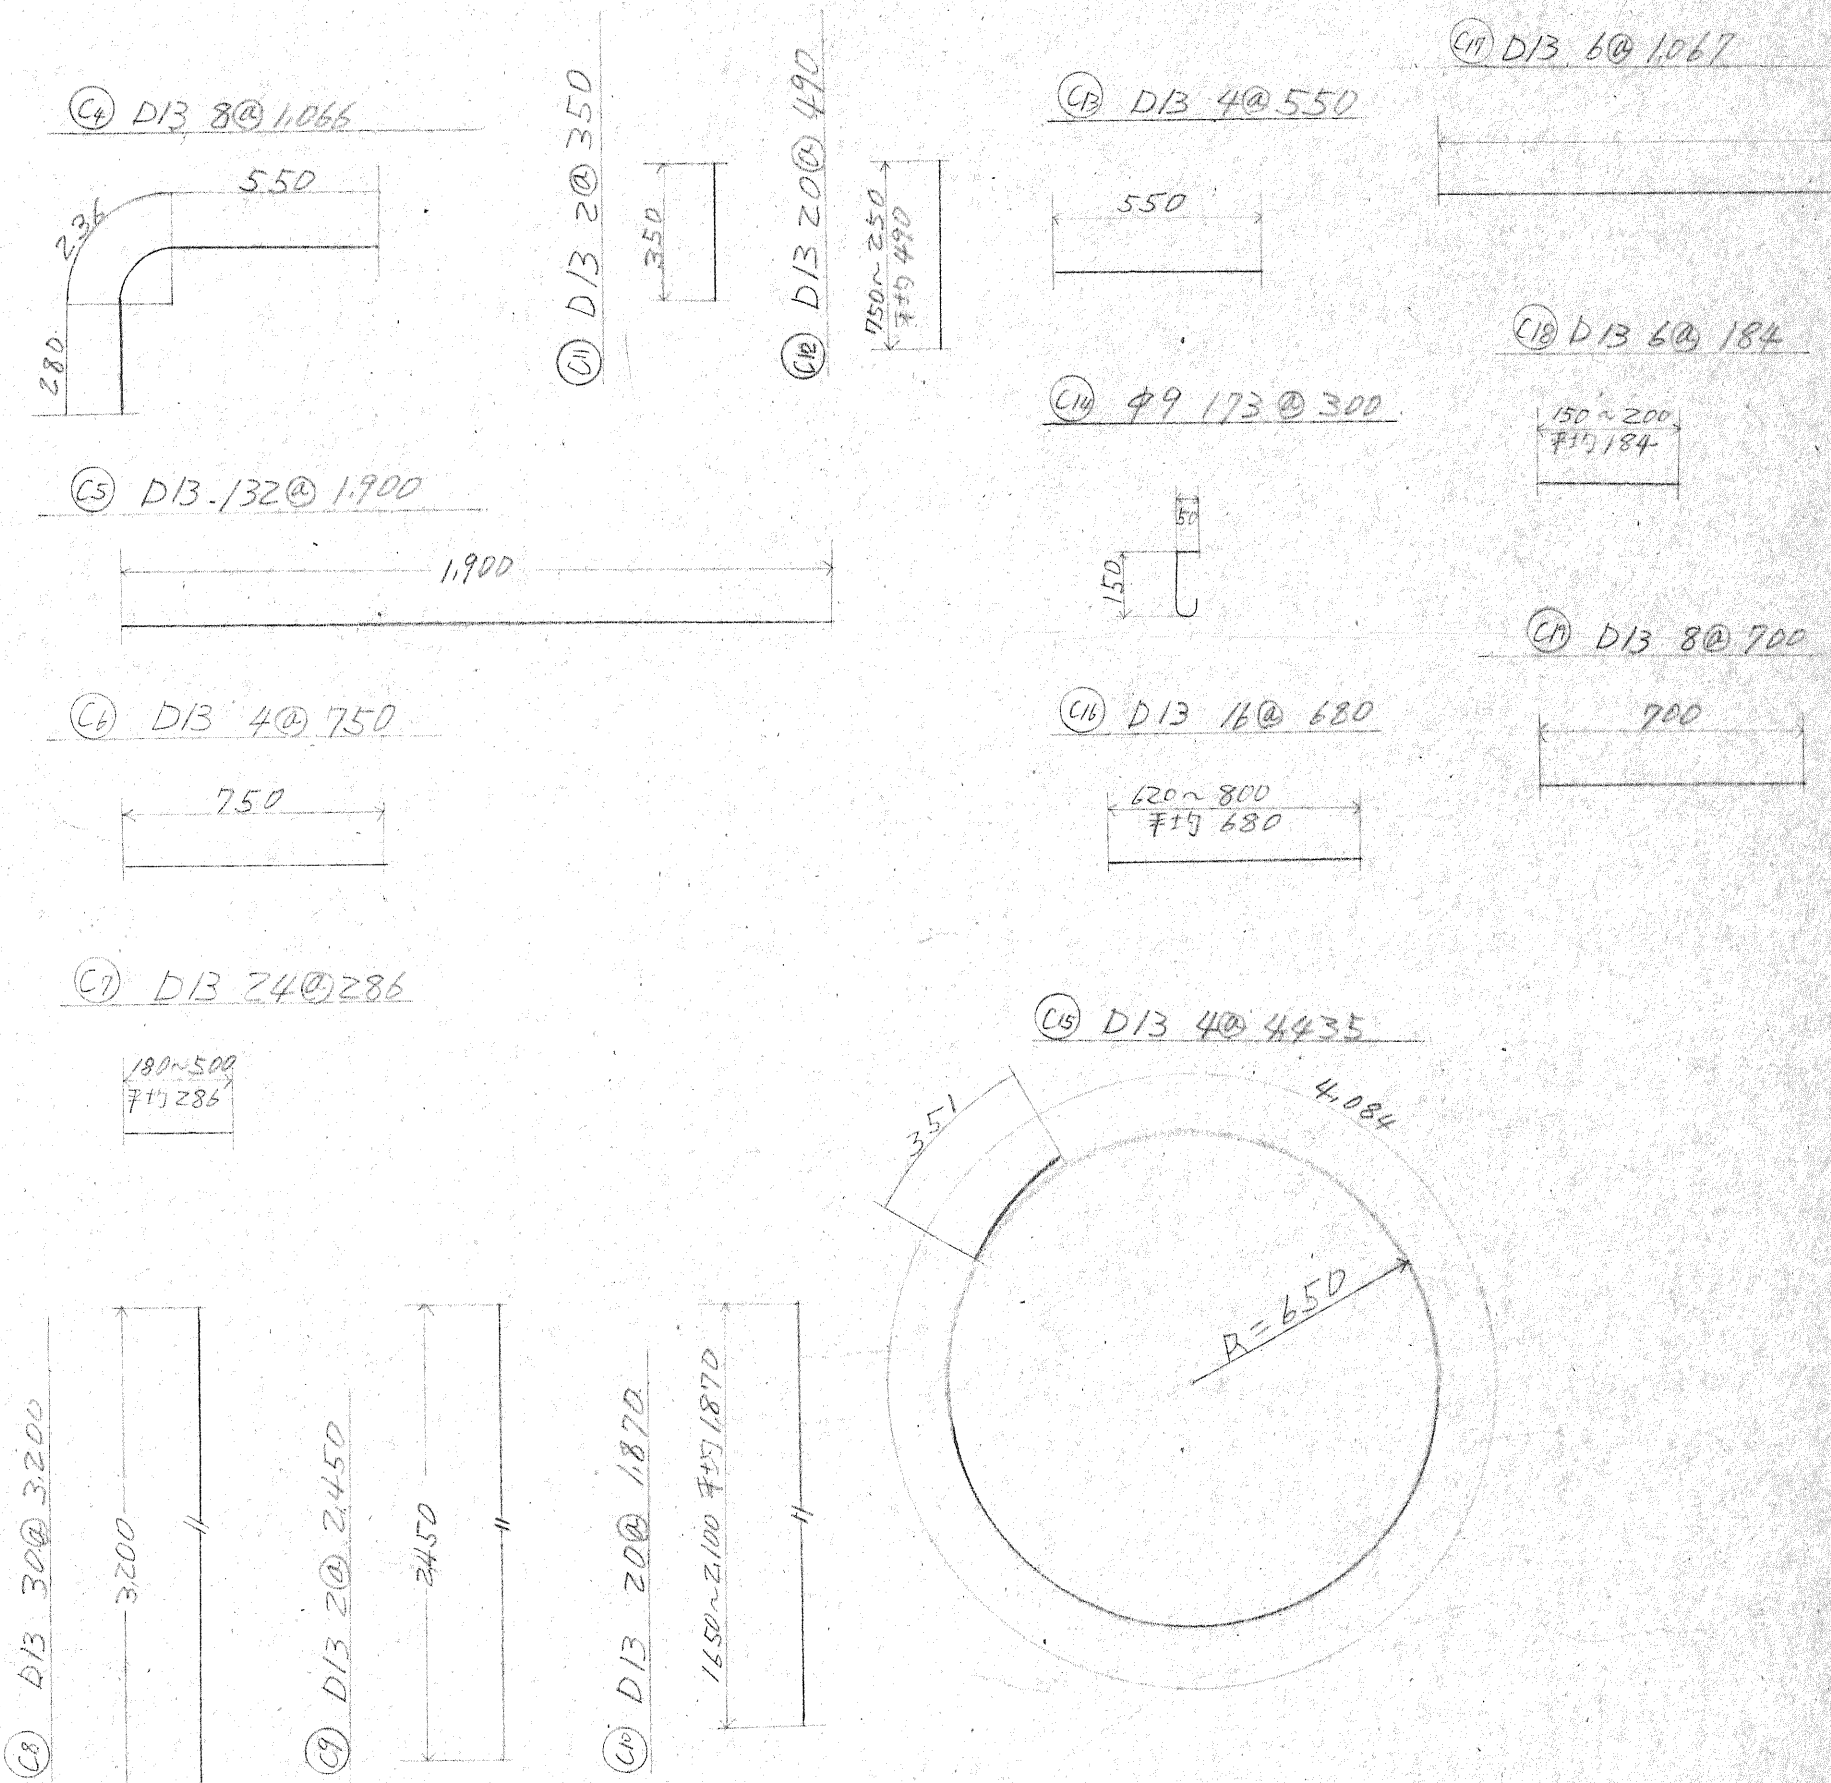
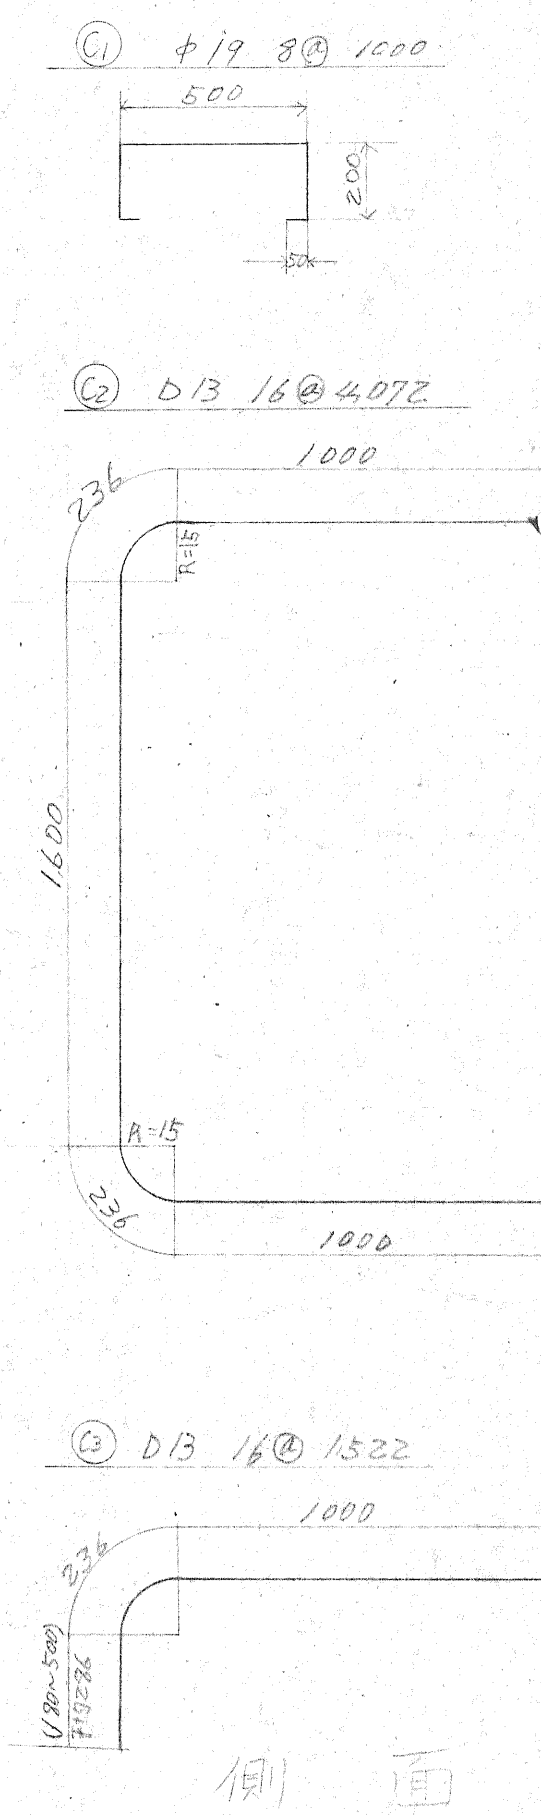
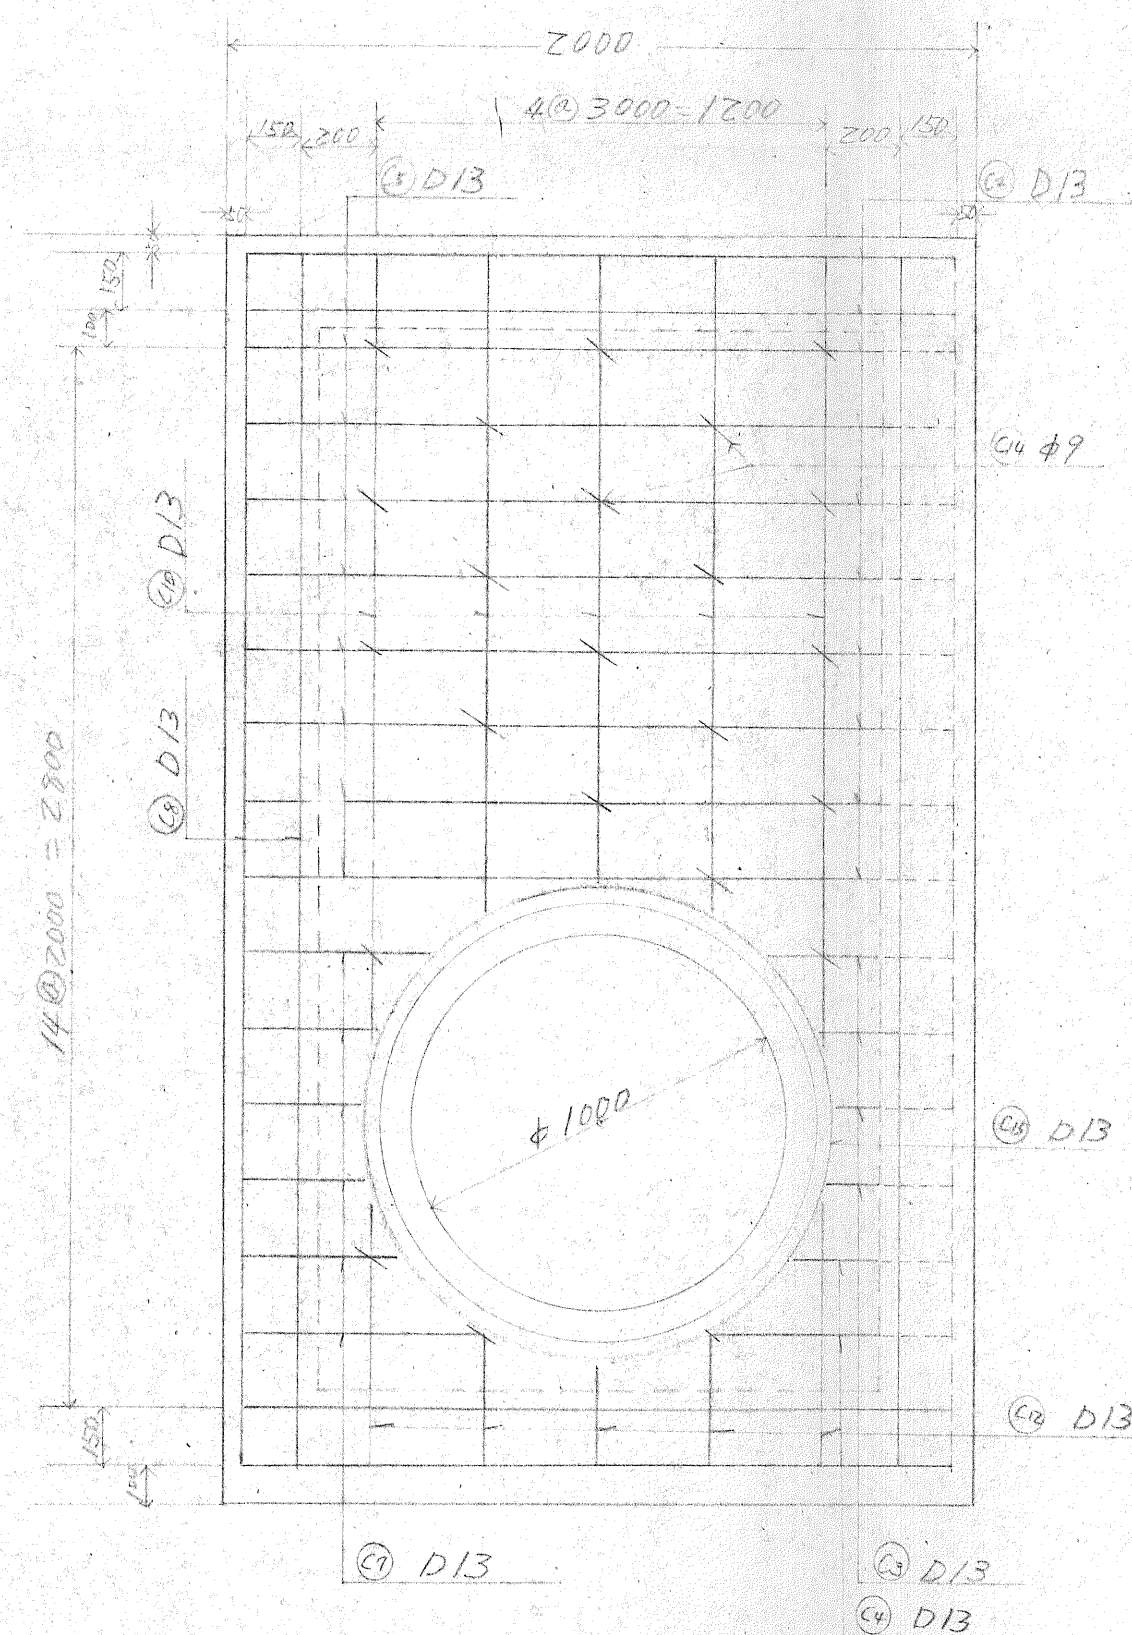
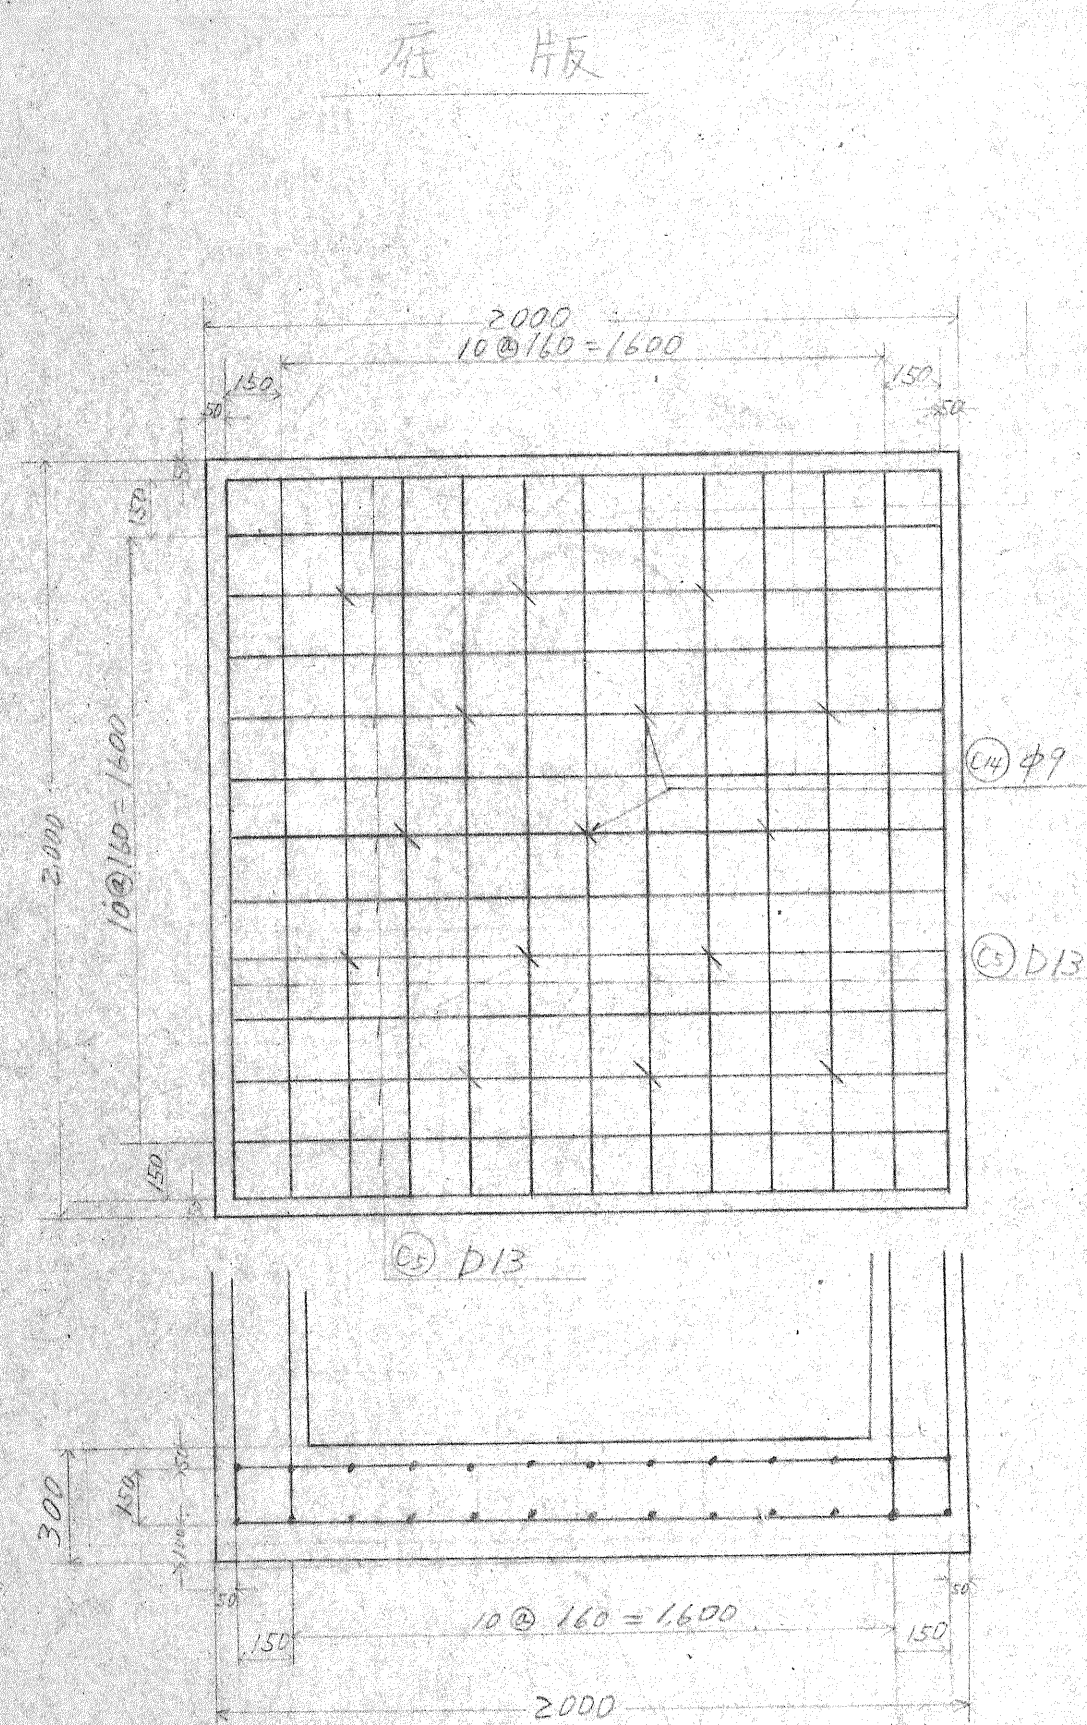
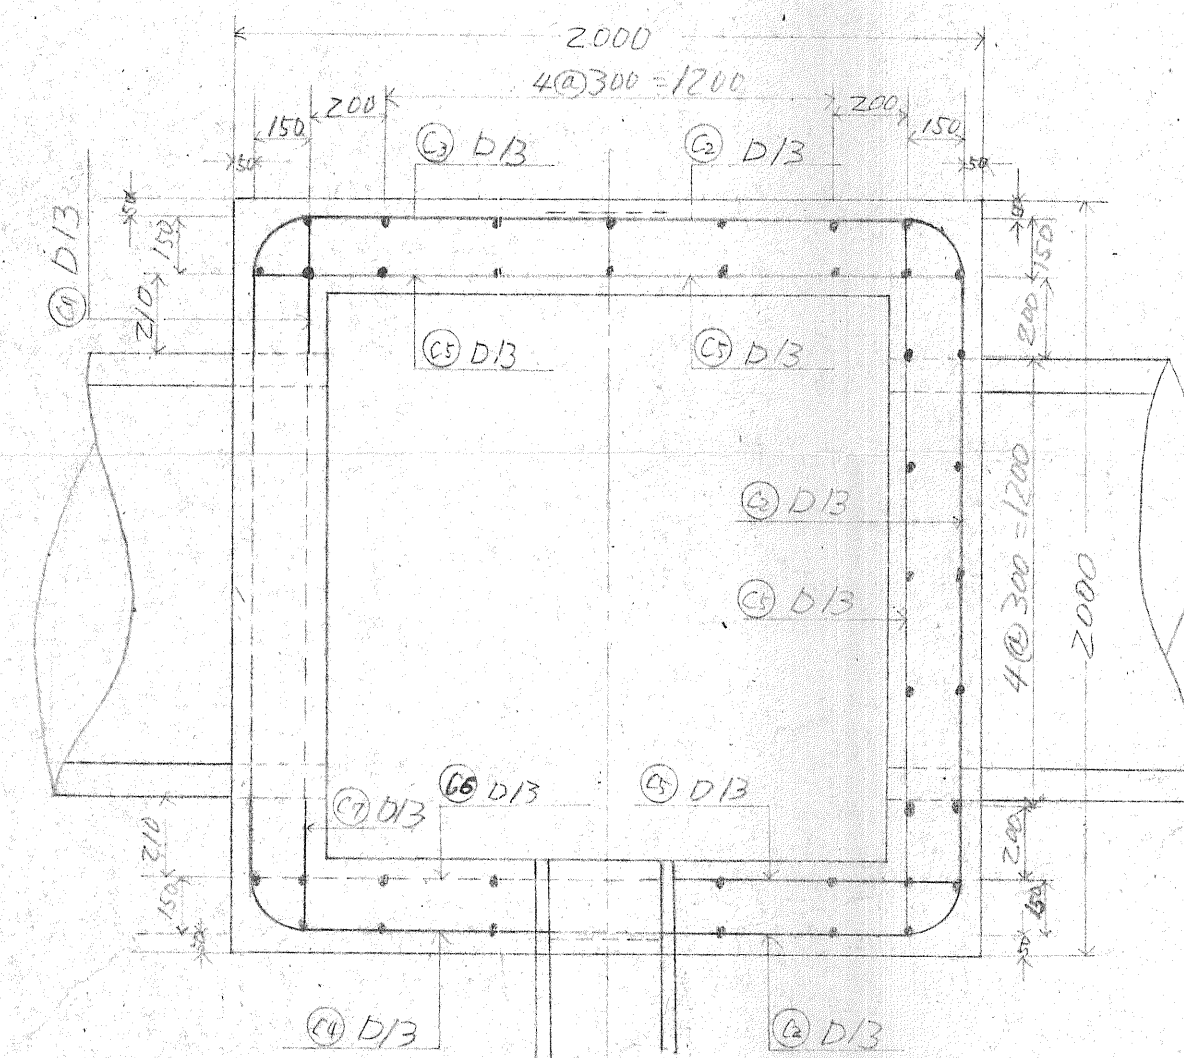


配筋圖

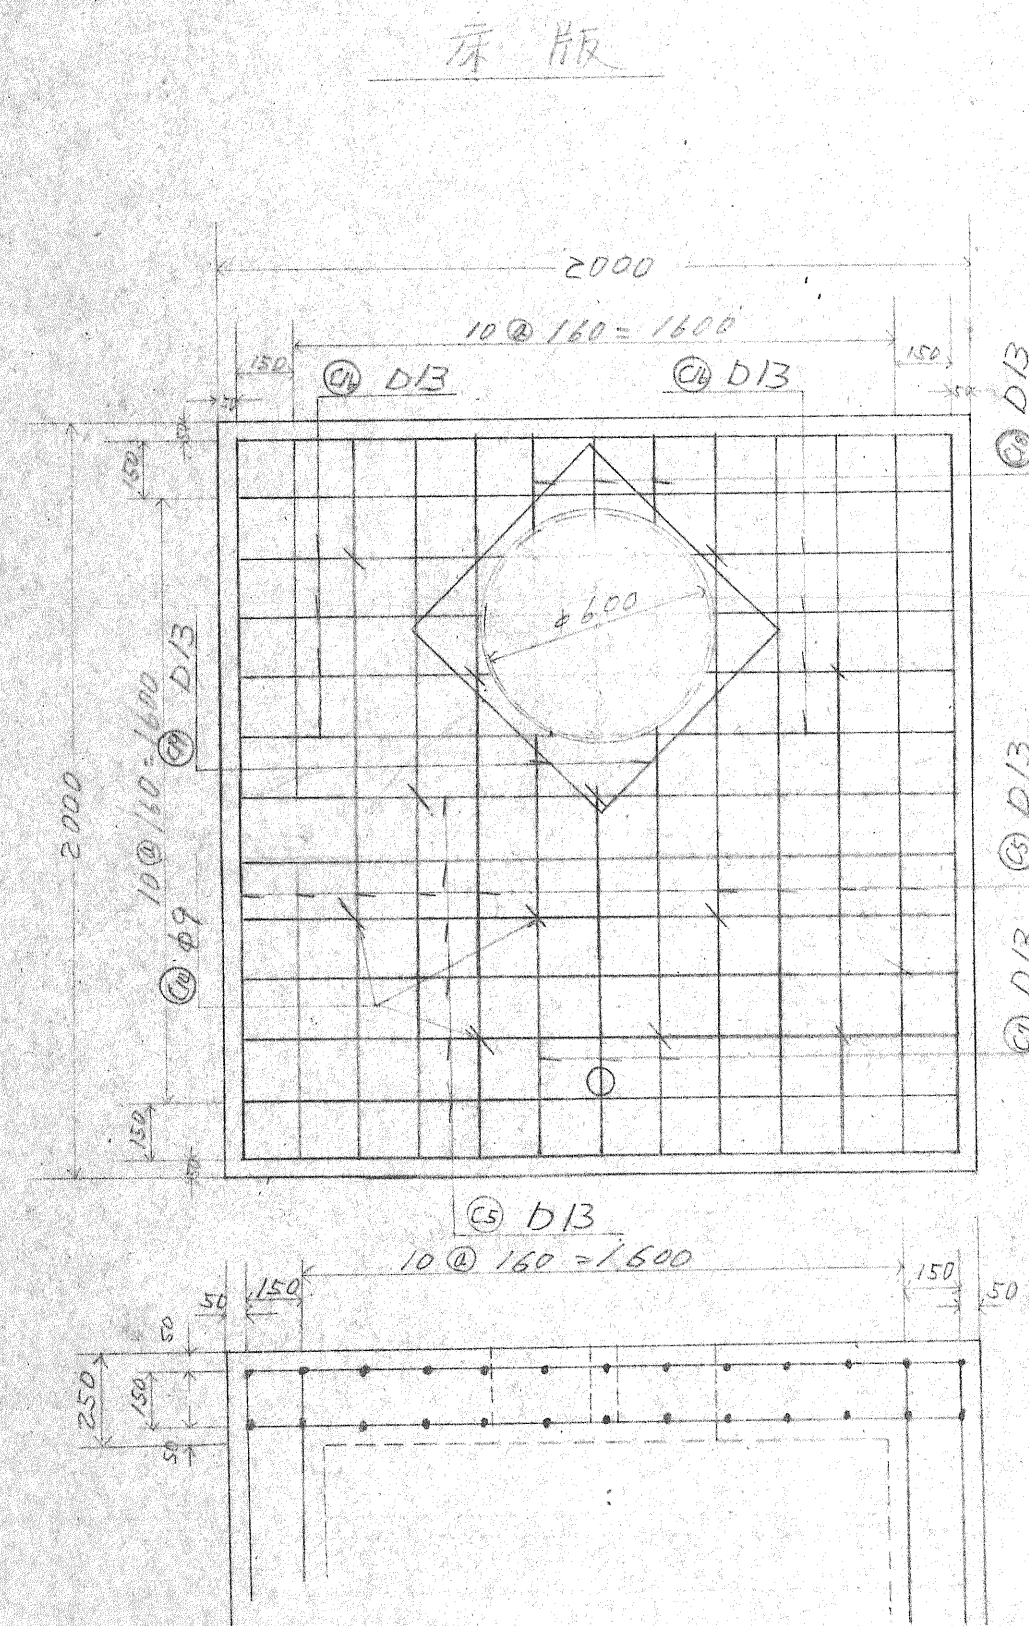

鉄筋数量表

記号	径	長さ	本数	単位重量	1本重量	重量	插溝
C1	φ9	1.00	8	2.23	2.23	17.8	□
C2	D13	4.072	16	0.994	4.088	64.8	□
C3	"	1.522	16	"	1.513	24.2	□
C4	"	1.066	8	"	1.060	8.5	□
C5	"	1.900	132	"	1.887	249.3	—
C6	"	0.750	4	"	0.746	3.0	—
C7	"	0.286	24	"	0.284	6.8	—
C8	"	3.200	30	"	3.180	95.4	—
C9	"	2.450	2	"	2.435	4.9	—
C10	"	1.870	20	"	1.859	37.2	—
C11	"	0.350	2	"	0.348	0.7	—
C12	"	0.490	20	"	0.487	9.7	—
C13	"	0.550	4	"	0.547	2.2	—
C14	φ9	0.300	173	0.499	0.500	26.0	□
C15	D13	4.435	4	0.994	4.408	17.6	○
C16	"	0.690	16	"	0.676	10.8	—
C17	"	1.067	6	"	1.061	6.4	—
C18	"	0.184	4	"	0.183	1.1	—
C19	"	0.700	8	"	0.676	5.6	—
合計		φ9				26.0	
合計		φ19				17.8	
合計		D13				548.2	

玉野測量設計株式会社

No.	
73	の内 52
測量	年 月
設計	年 月

愛知県建築部
営繕計画課

教育センター敷地造成設計 工事

特1号杆配筋图 8-7