


事業区域範囲
7,240.56㎡

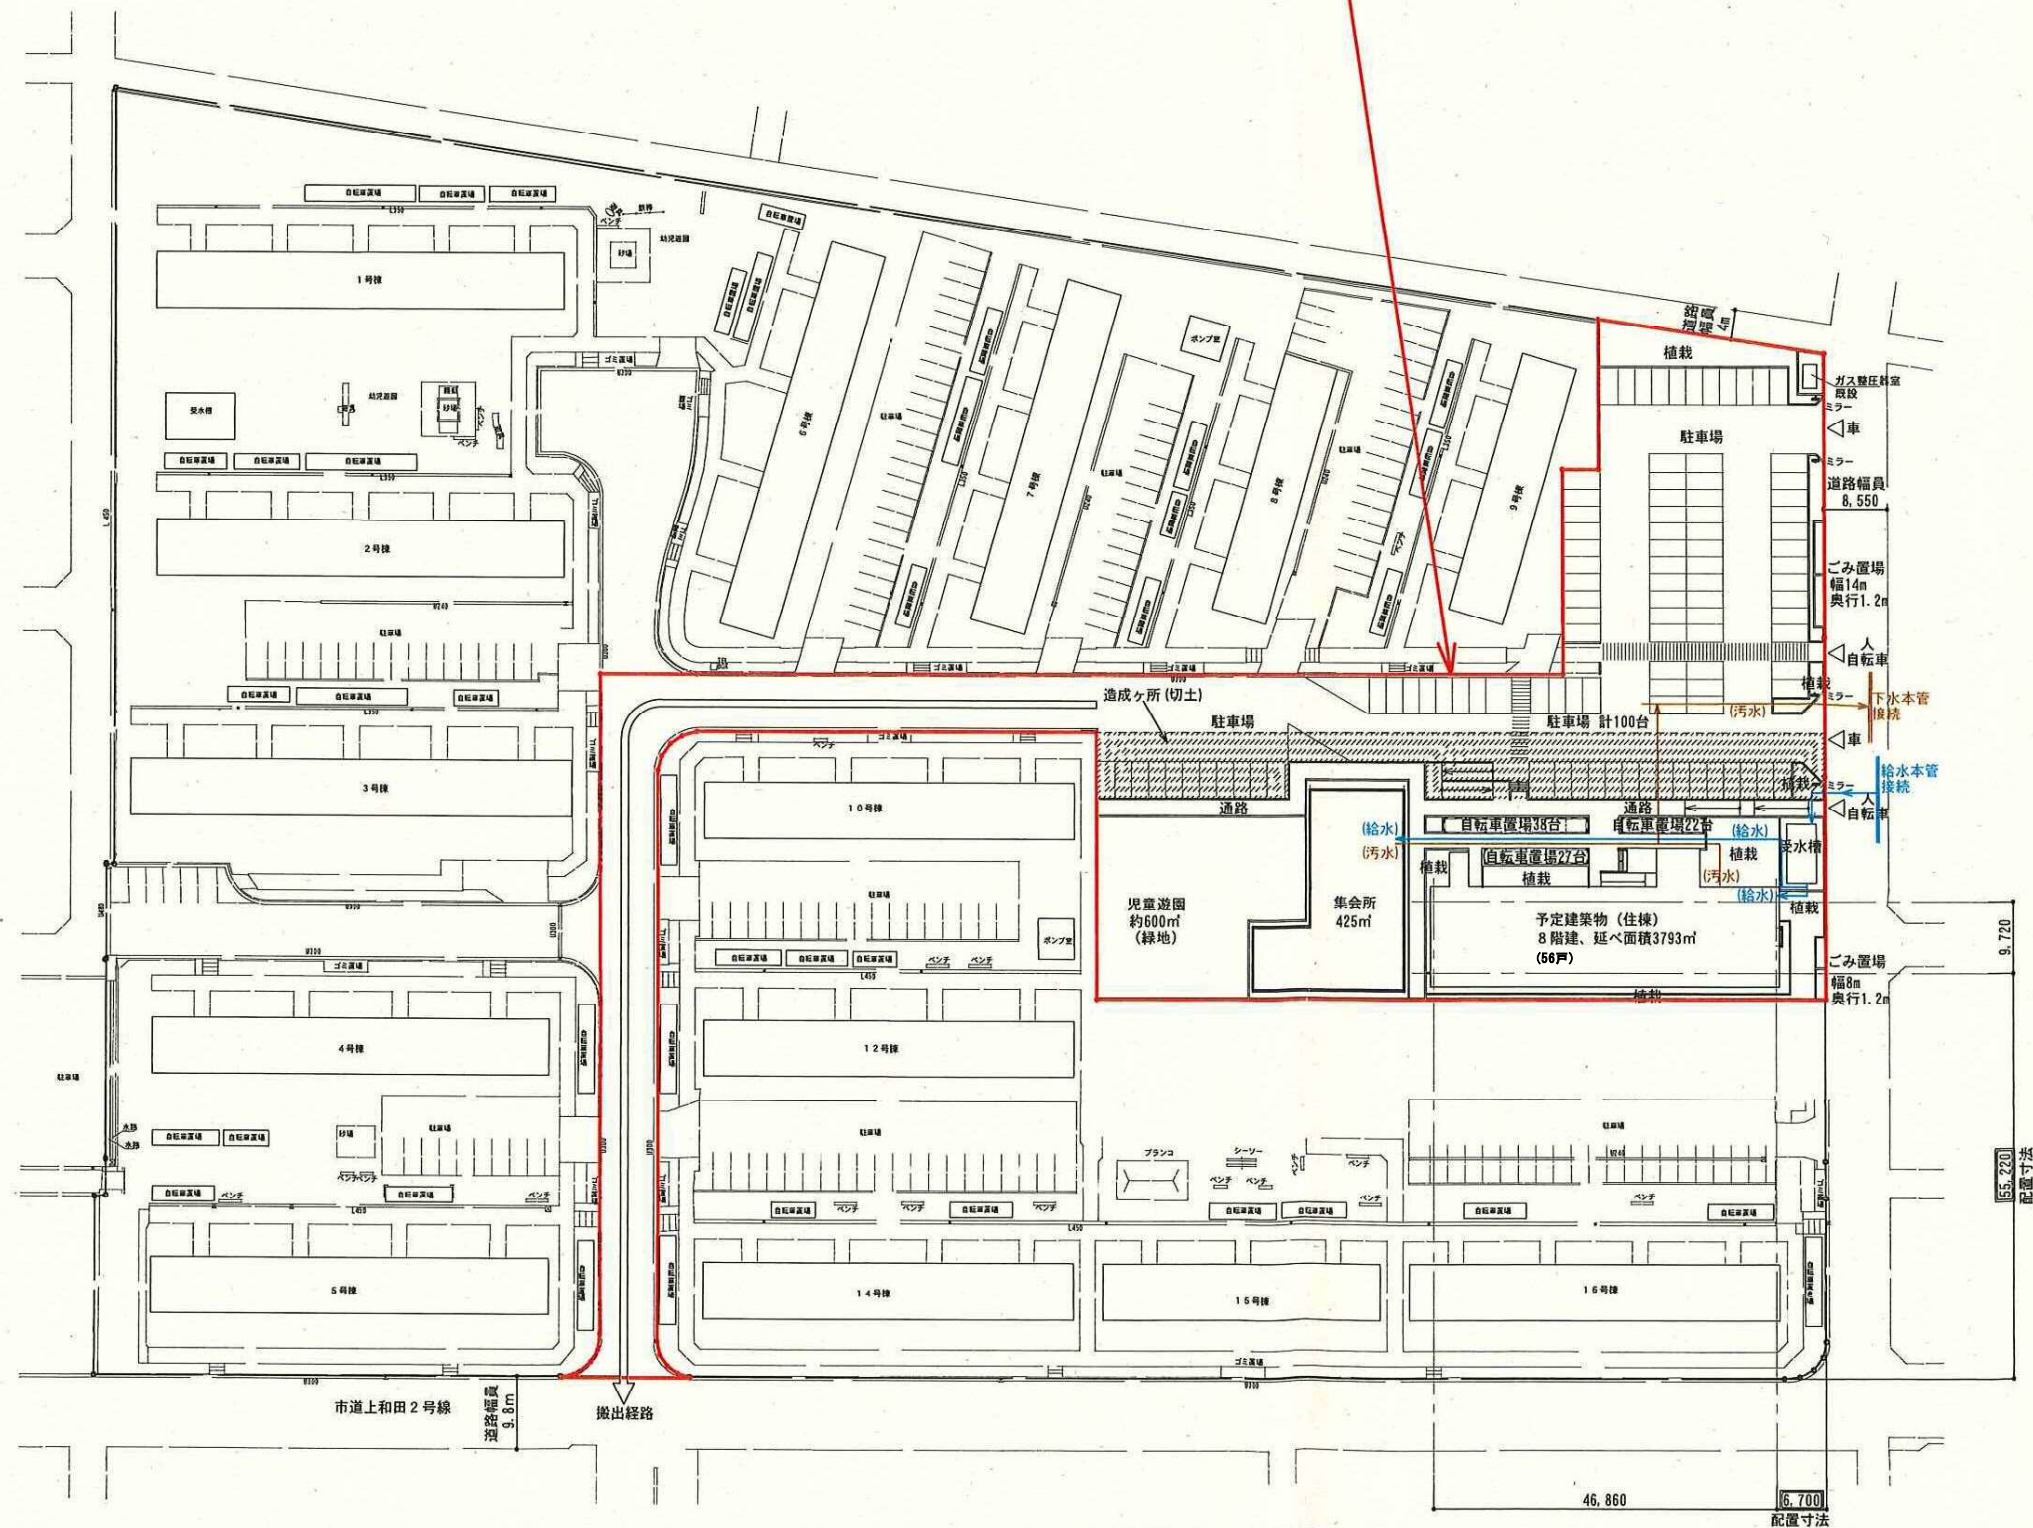

土地利用計画平面図 S=1:1000