


座標一覧表

測点名	X座標	Y座標
K-1	-98494.222	-19532.500
K-2	-98499.203	-19532.061
K-3	-98513.353	-19492.844
K-4	-98512.111	-19480.214
K-5	-98481.353	-19471.238
K-6	-98479.184	-19473.310
K-7	-98483.124	-19489.527
K-8	-98477.479	-19461.796
K-9	-98514.437	-19472.559
K-10	-98517.067	-19471.115
K-11	-98528.472	-19431.972
K-12	-98521.022	-19429.341
K-13	-98508.302	-19423.840
K-14	-98495.401	-19328.704
K-15	-98493.014	-19326.887
K-16	-98448.957	-19332.870
K-17	-98447.278	-19335.356
K-18	-98462.048	-19393.745
K-19	-98476.119	-19460.329
K-20	-98447.067	-19325.067
K-21	-98491.960	-19318.935
K-22	-98493.775	-19316.547
K-23	-98481.623	-19227.220
K-24	-98479.311	-19225.308
K-25	-98437.791	-19227.539
K-26	-98435.810	-19229.791
K-27	-98440.497	-19292.953
K-28	-98443.272	-19315.459
K-29	-98444.644	-19323.297
K-30	-98437.311	-19219.558
K-31	-98478.457	-19217.353
K-32	-98480.462	-19215.121
K-33	-98474.354	-19099.445
K-34	-98472.123	-19097.439
K-35	-98432.568	-19099.549
K-36	-98430.519	-19101.741
K-37	-98431.097	-19143.638
K-38	-98433.617	-19174.134
K-39	-98435.099	-19217.532
K-40	-98490.678	-19216.703
K-41	-98531.376	-19214.499
K-42	-98533.381	-19212.267
K-43	-98527.276	-19096.627
K-44	-98525.045	-19094.621
K-45	-98484.321	-19096.816
K-46	-98482.316	-19099.047
K-47	-98488.447	-19214.698
K-48	-98504.086	-19317.329
K-49	-98549.882	-19311.151
K-50	-98552.118	-19306.678
K-51	-98535.353	-19248.590
K-52	-98534.081	-19224.485
K-53	-98531.849	-19222.480
K-54	-98491.577	-19224.665
K-55	-98489.666	-19226.977
K-56	-98501.699	-19315.511
K-57	-98516.665	-19417.969
K-58	-98529.235	-19421.622
K-59	-98531.865	-19420.180
K-60	-98561.041	-19320.439
K-61	-98559.121	-19317.982
K-62	-98505.108	-19325.309
K-63	-98503.291	-19327.696
K-64	-98515.359	-19416.454
K-65	-98490.257	-19524.419


境界標数量表

杭の種類	78番	79番	80番	81番	138番	139番	140番	合計	総合計
金属標	3	6	5	8	6	4	6	38	65
金属鉄	3	1	0	1	1	2	0	8	
刻印	0	4	3	1	1	2	2	13	
コンクリート杭	2	1	2	0	0	1	0	6	

名古屋市天白区
福池一丁目

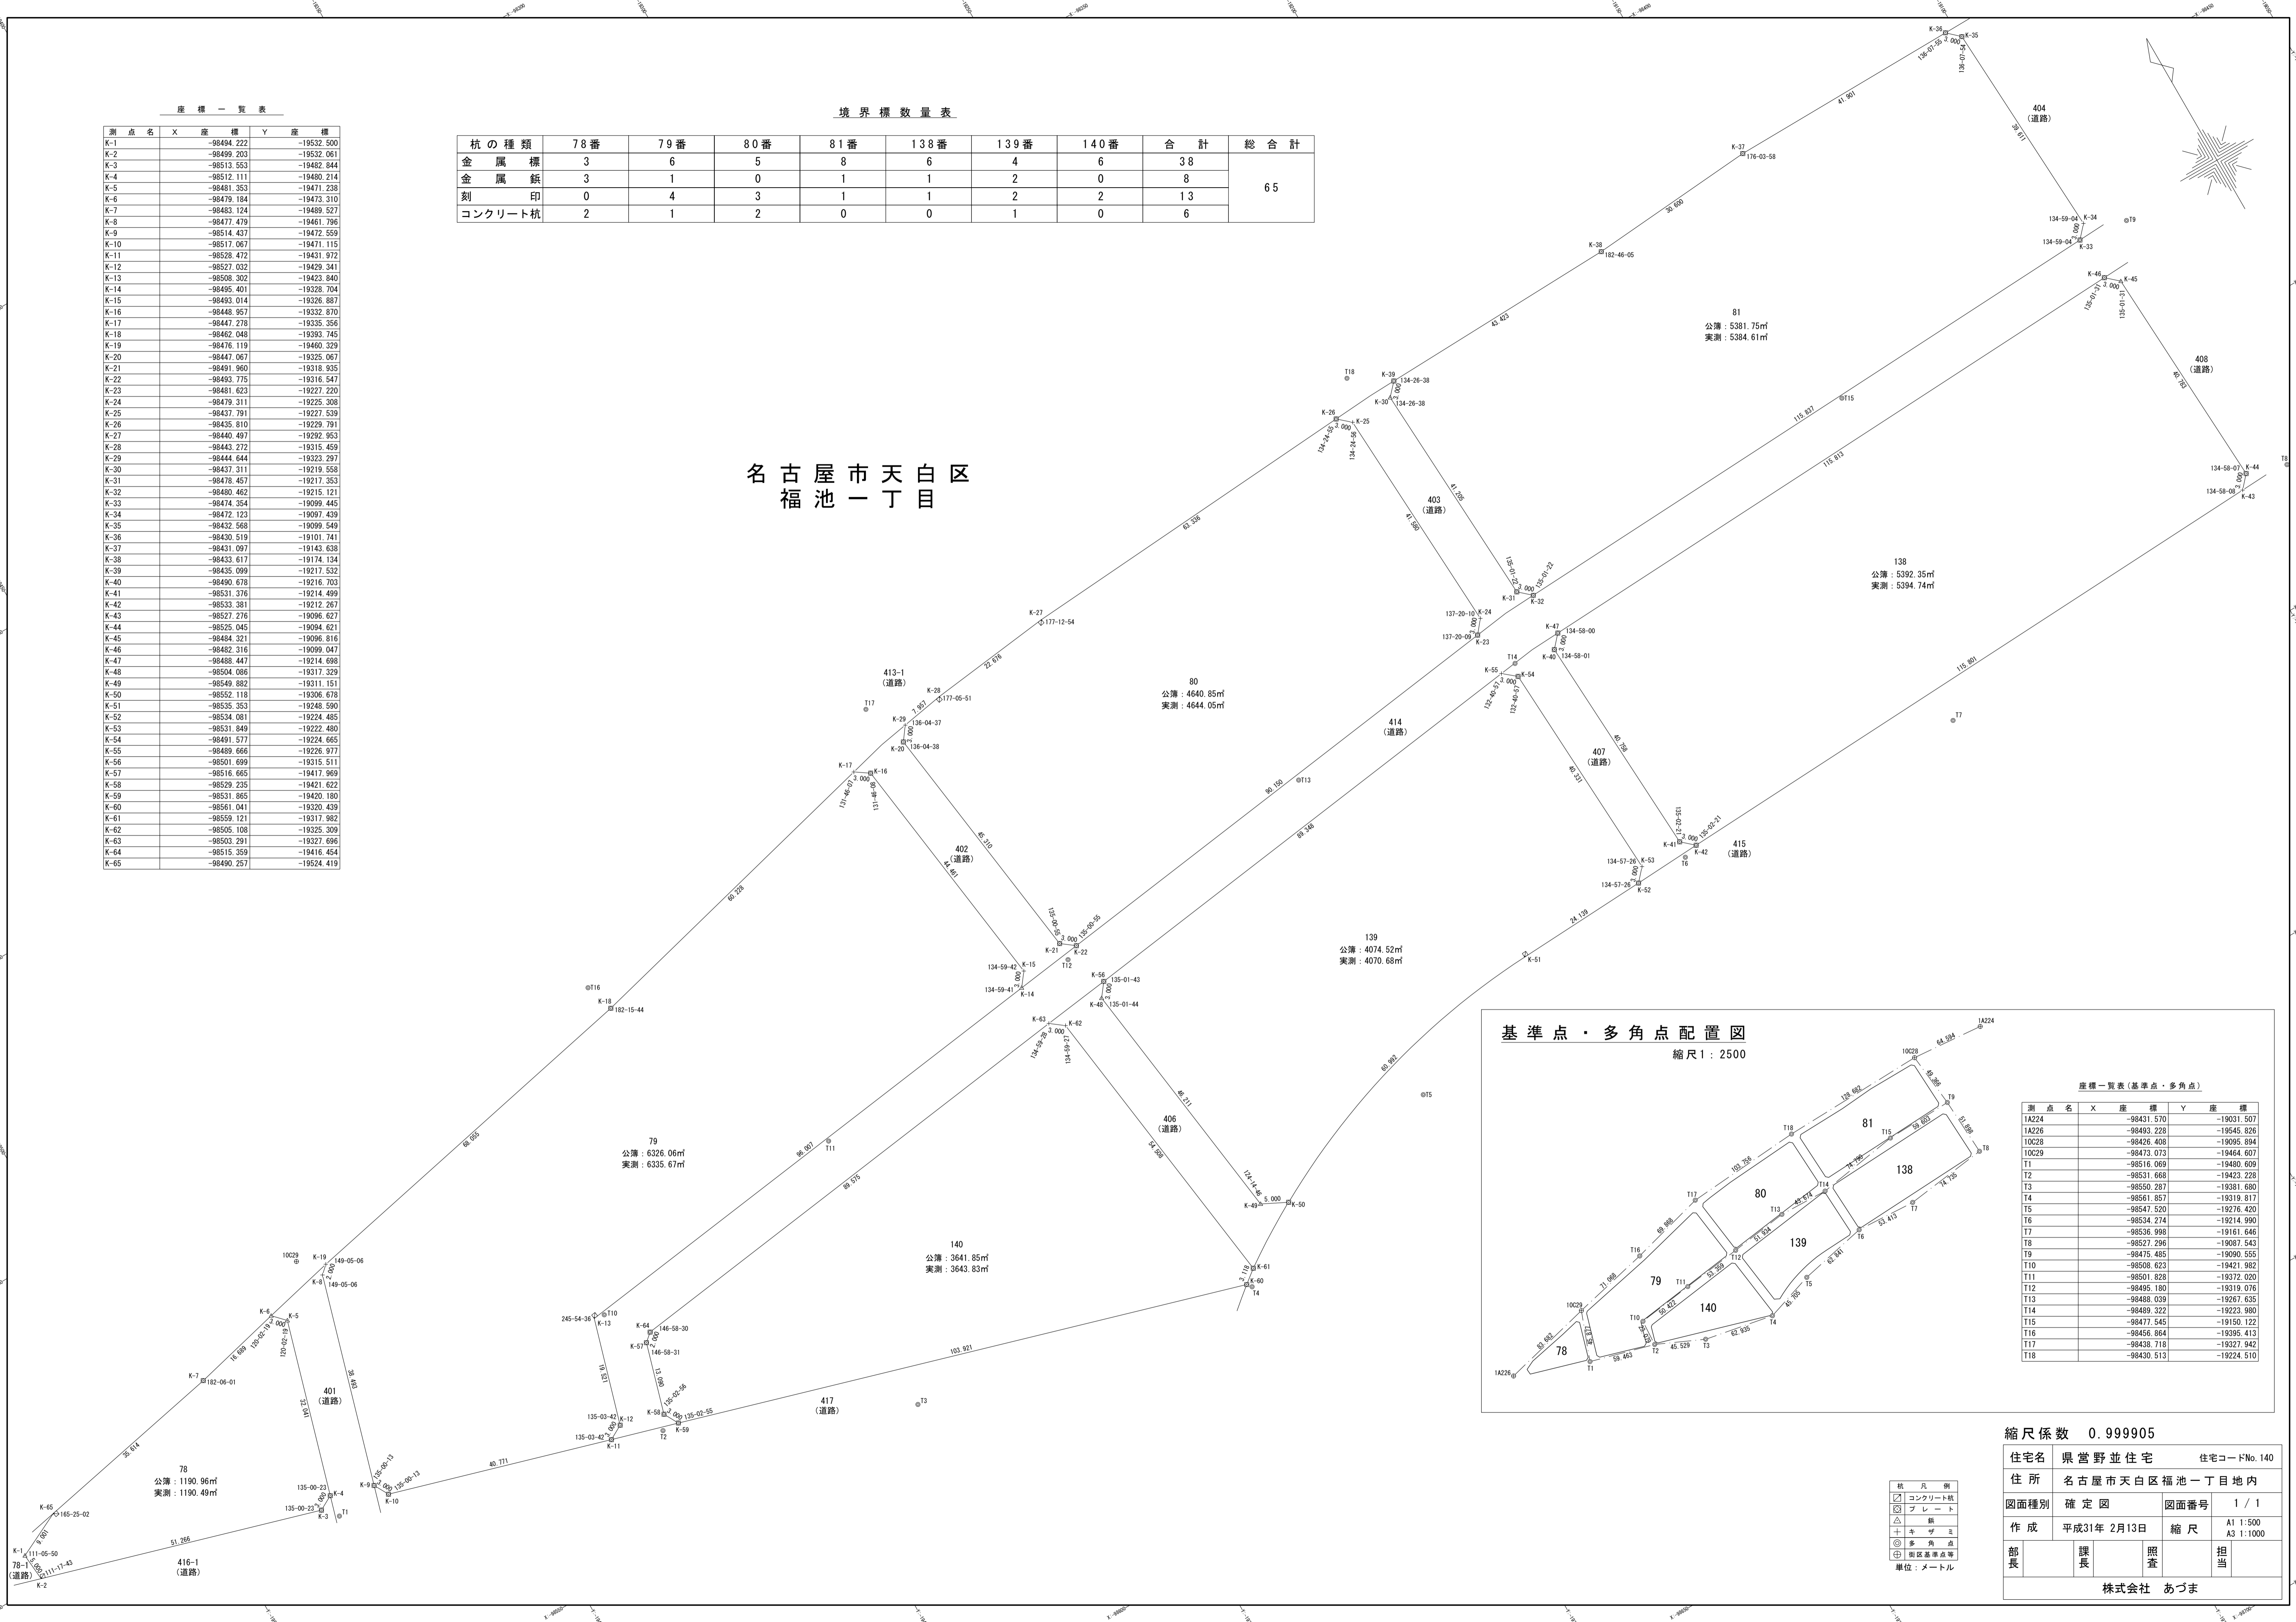

基準点・多角点配置図
縮尺 1 : 2500

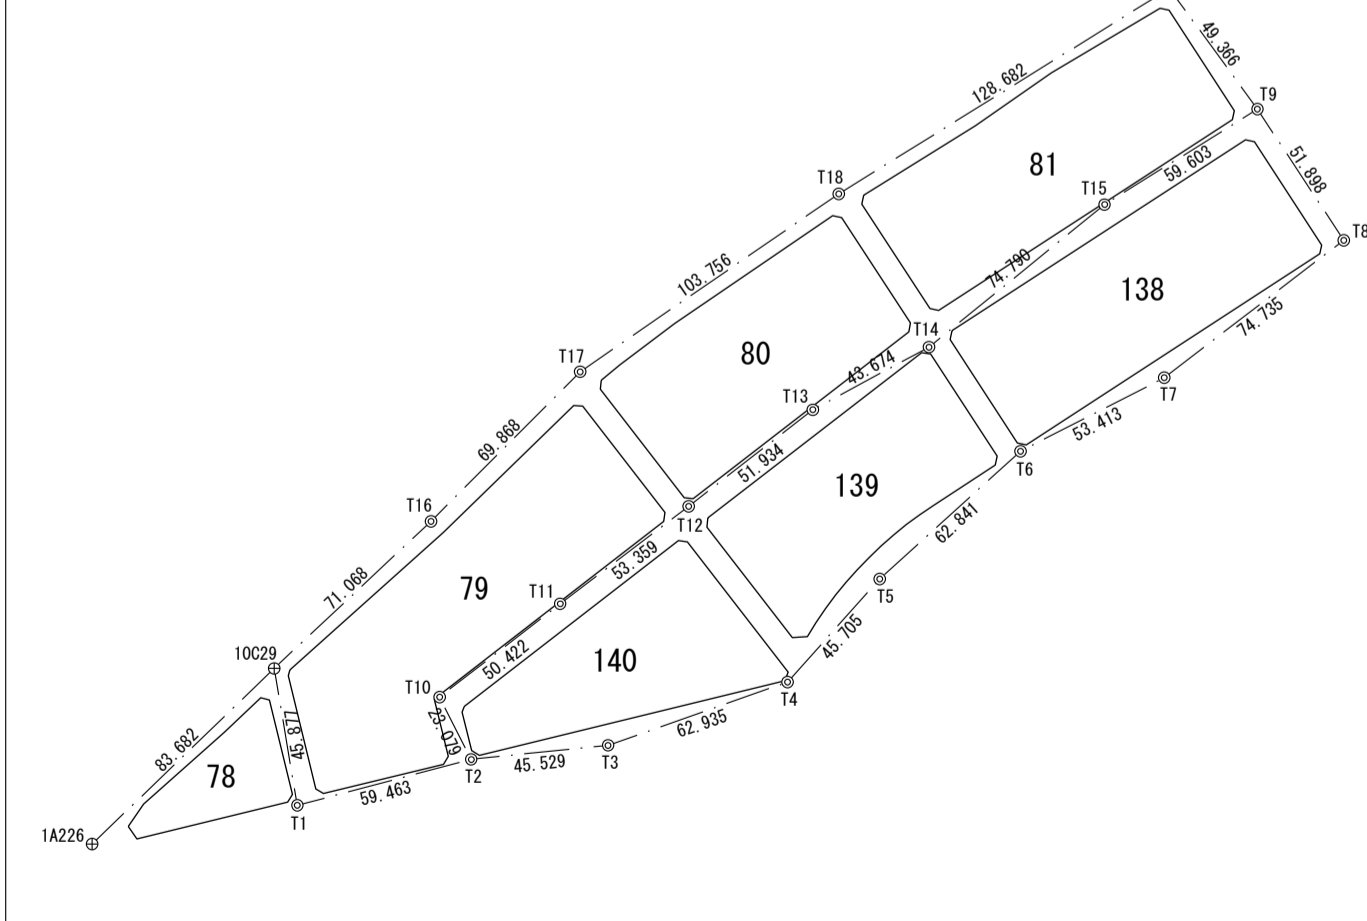

座標一覧表(基準点・多角点)

測点名	X座標	Y座標
1A224	-98431.570	-19031.507
1A226	-98493.228	-19545.826
10C28	-98426.408	-19095.894
10C29	-98473.073	-19464.607
T1	-98516.069	-19480.609
T2	-98531.668	-19423.228
T3	-98550.287	-19381.680
T4	-98561.857	-19319.817
T5	-98547.520	-19276.420
T6	-98534.274	-19214.990
T7	-98536.998	-19161.646
T8	-98527.296	-19087.543
T9	-98475.485	-19090.555
T10	-98508.623	-19421.982
T11	-98501.828	-19372.020
T12	-98495.180	-19319.076
T13	-98488.039	-19267.635
T14	-98489.322	-19223.980
T15	-98477.545	-19150.122
T16	-98456.864	-19395.413
T17	-98438.718	-19327.942
T18	-98430.513	-19224.510

杭凡例

□	コンクリート杭
○	フレスト
△	鉄
+	ネジ
◎	多角点
⊙	街区基準点等

単位:メートル

縮尺係数 0.999905

住宅名	県営野並住宅	住宅コードNo.	140
住所	名古屋市天白区福池一丁目地内		
図面種別	確定図	図面番号	1 / 1
作成	平成31年 2月13日	縮尺	A1 1:500 A3 1:1000
部長	課長	照査	担当
株式会社 あづま			