

建築設計 50-5331



名称	上郷住宅造成工事(2次)設計図
図面名称	道路計画平面図
図面番号	50-5331-10
設計	〇〇〇〇〇〇
計	愛知県建築部住宅建設課

愛知県建築部住宅建設課

C-1型

直壁

前面 後面

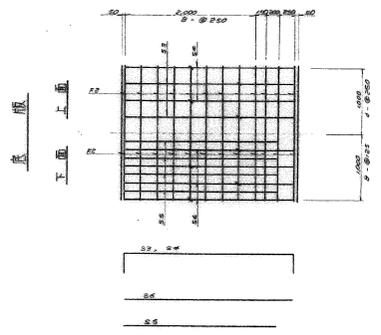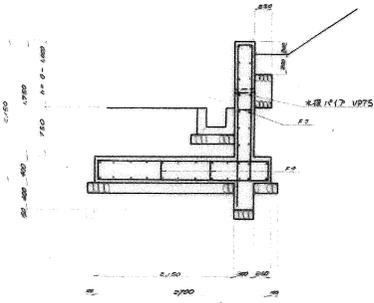



鉄筋表 1/10当

品名	規格	数量	重量	備注

C-2型

直壁


前面 後面

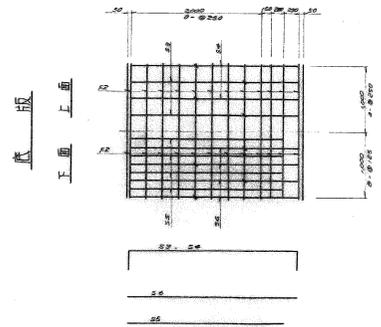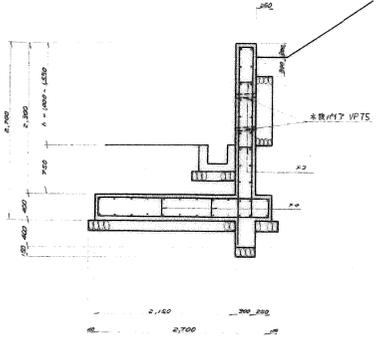

鉄筋表 1/10当

品名	規格	数量	重量	備注













接壁目地施工図

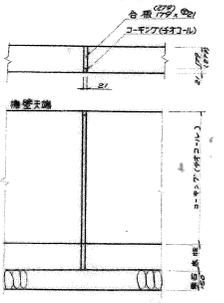

49-7025

建築業登録番号 ⑤15号
建設コンサルタント登録番号 第48-1056号

名称	上郷住宅造成工事	設計図
図面名称	擁壁詳細図	図尺 1:40
図面番号	32-25	図期 30.1.
設計		
監理		

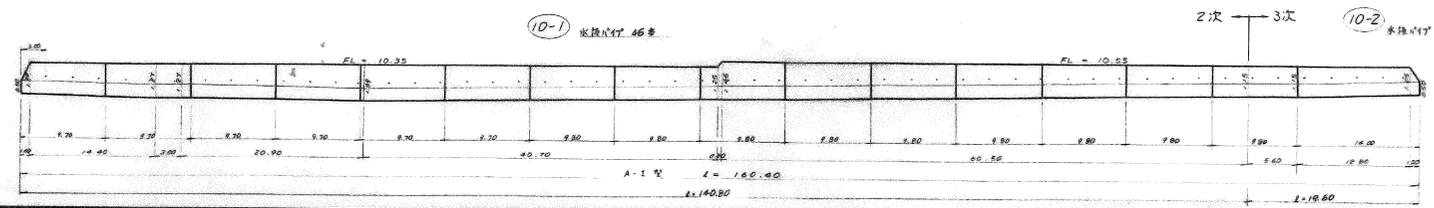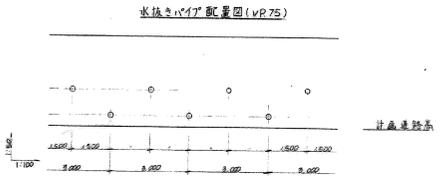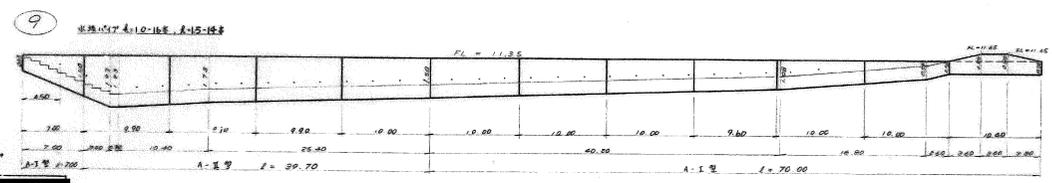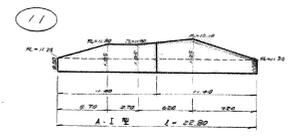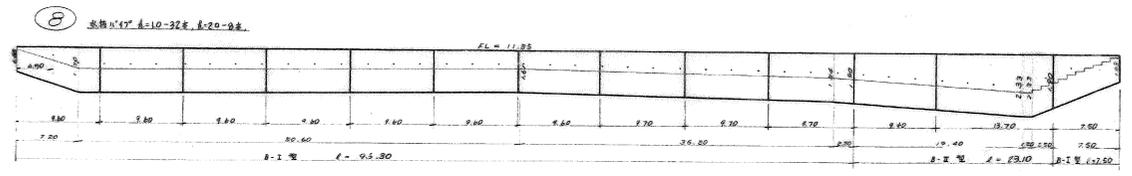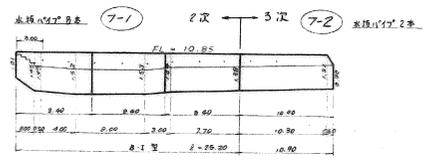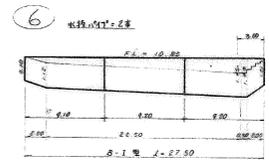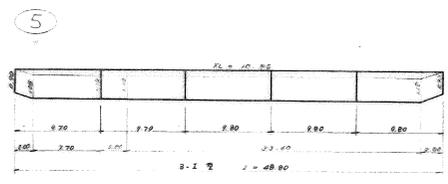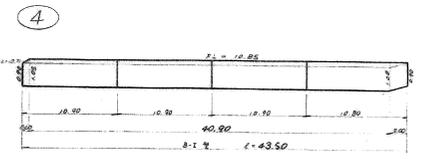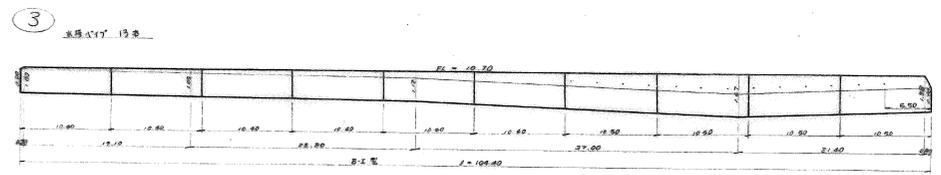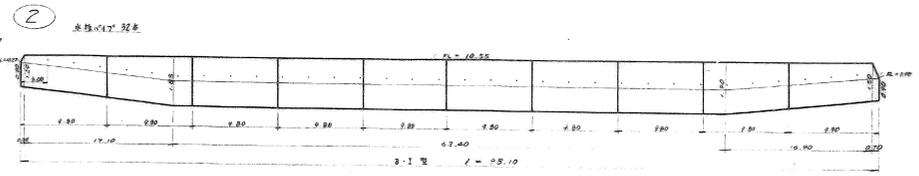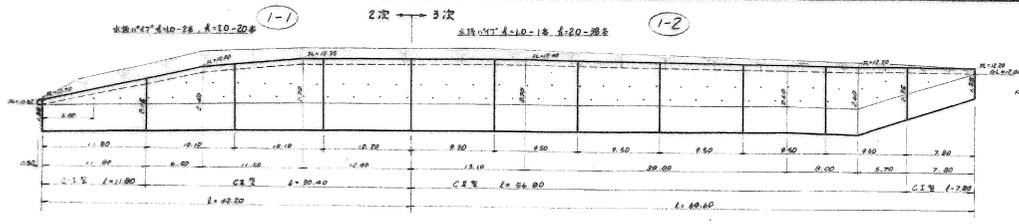

49-7026


