


4IA-01-01

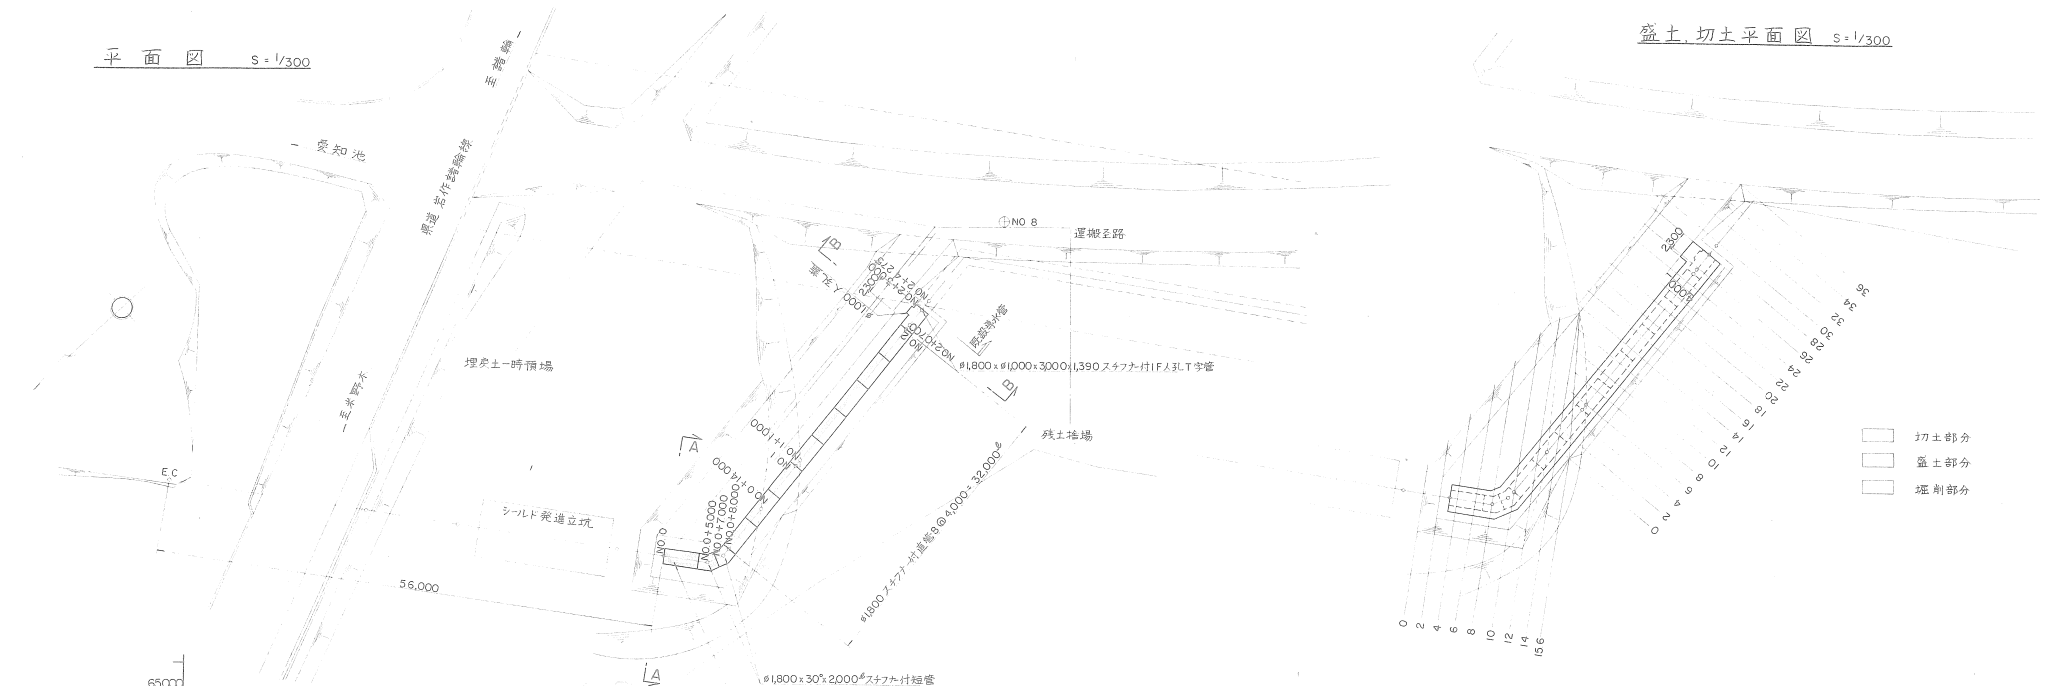


平面図 S=1/300

盛土、切土平面図 S=1/300



縦断面図


縦 S=1/100
横 S=1/200

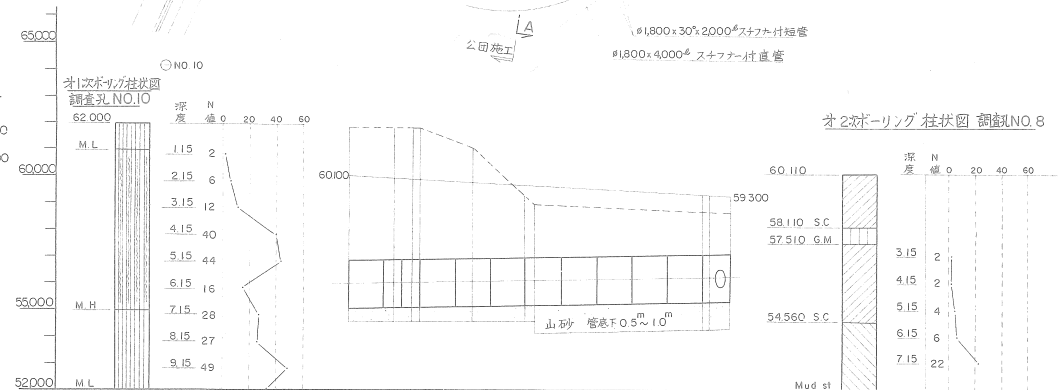

土留工及掘削定規図 S=1/100

B-B断面図

A-A断面図

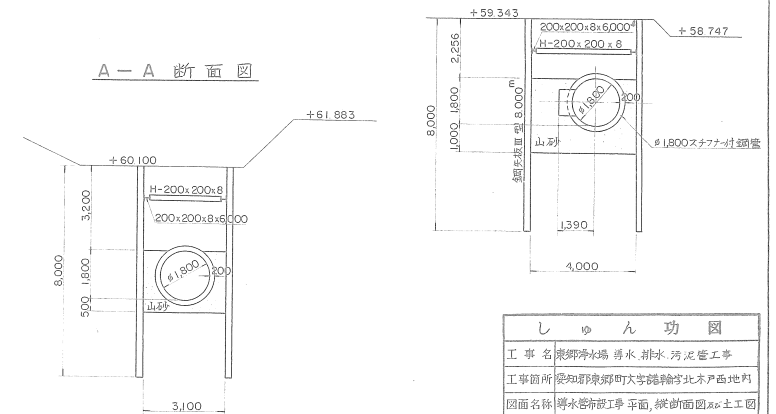

測点	区間距離	歩距離	地盤層	管底高	土層	管勾配	土留工 鋼矢板間 8.0m	
							0.00%	5.71%

しゅん功図			
図面記号及び番号	4EA-05-01		
縮尺	図示	しゅん功年月日	昭和53年5月1日
施 工 者	布設	三井建設(株)	
	鋼管	岡谷鋼鉄(株)	
所長	設計	監製	監製
設計	監製	監製	監製
愛知県愛知用水水道南部事務所			

