


参考縦断面図 (1/28)

縮尺 V=1/200  
H=1/2500  
都市計画区域名 東三河都市計画区域  
市町村名 豊橋市  
都市計画道路名 浜松湖西豊橋道路

参考縦断面図  
(本線分離・上り線)

V=1:200  
H=1:2500

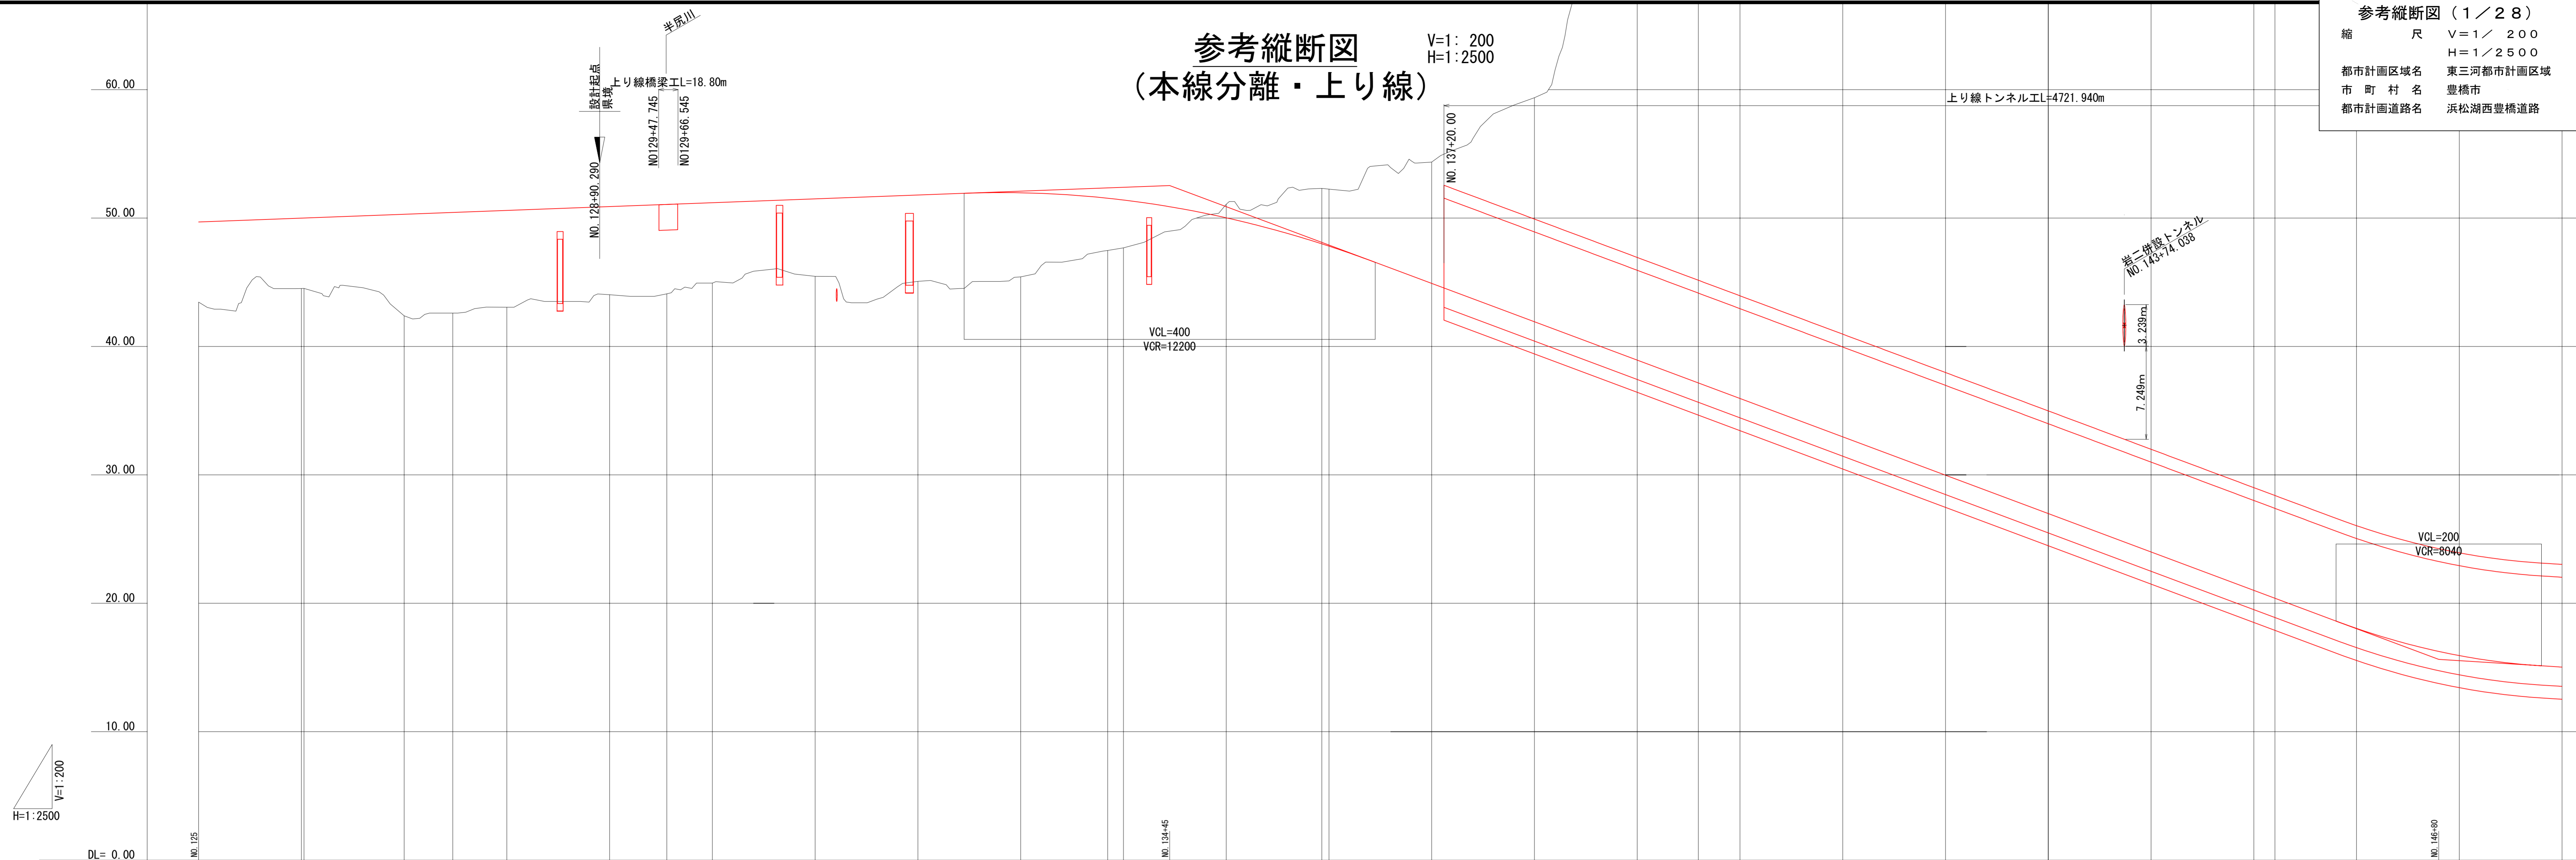

H=1:2500  
V=1:200

