


参考縦断面図 (3/28)

縮尺 V=1/200  
H=1/2500  
都市計画区域名 東三河都市計画区域  
市町村名 豊橋市  
都市計画道路名 浜松湖西豊橋道路

参考縦断面図  
(本線分離・下り線)

V=1:200  
H=1:2500

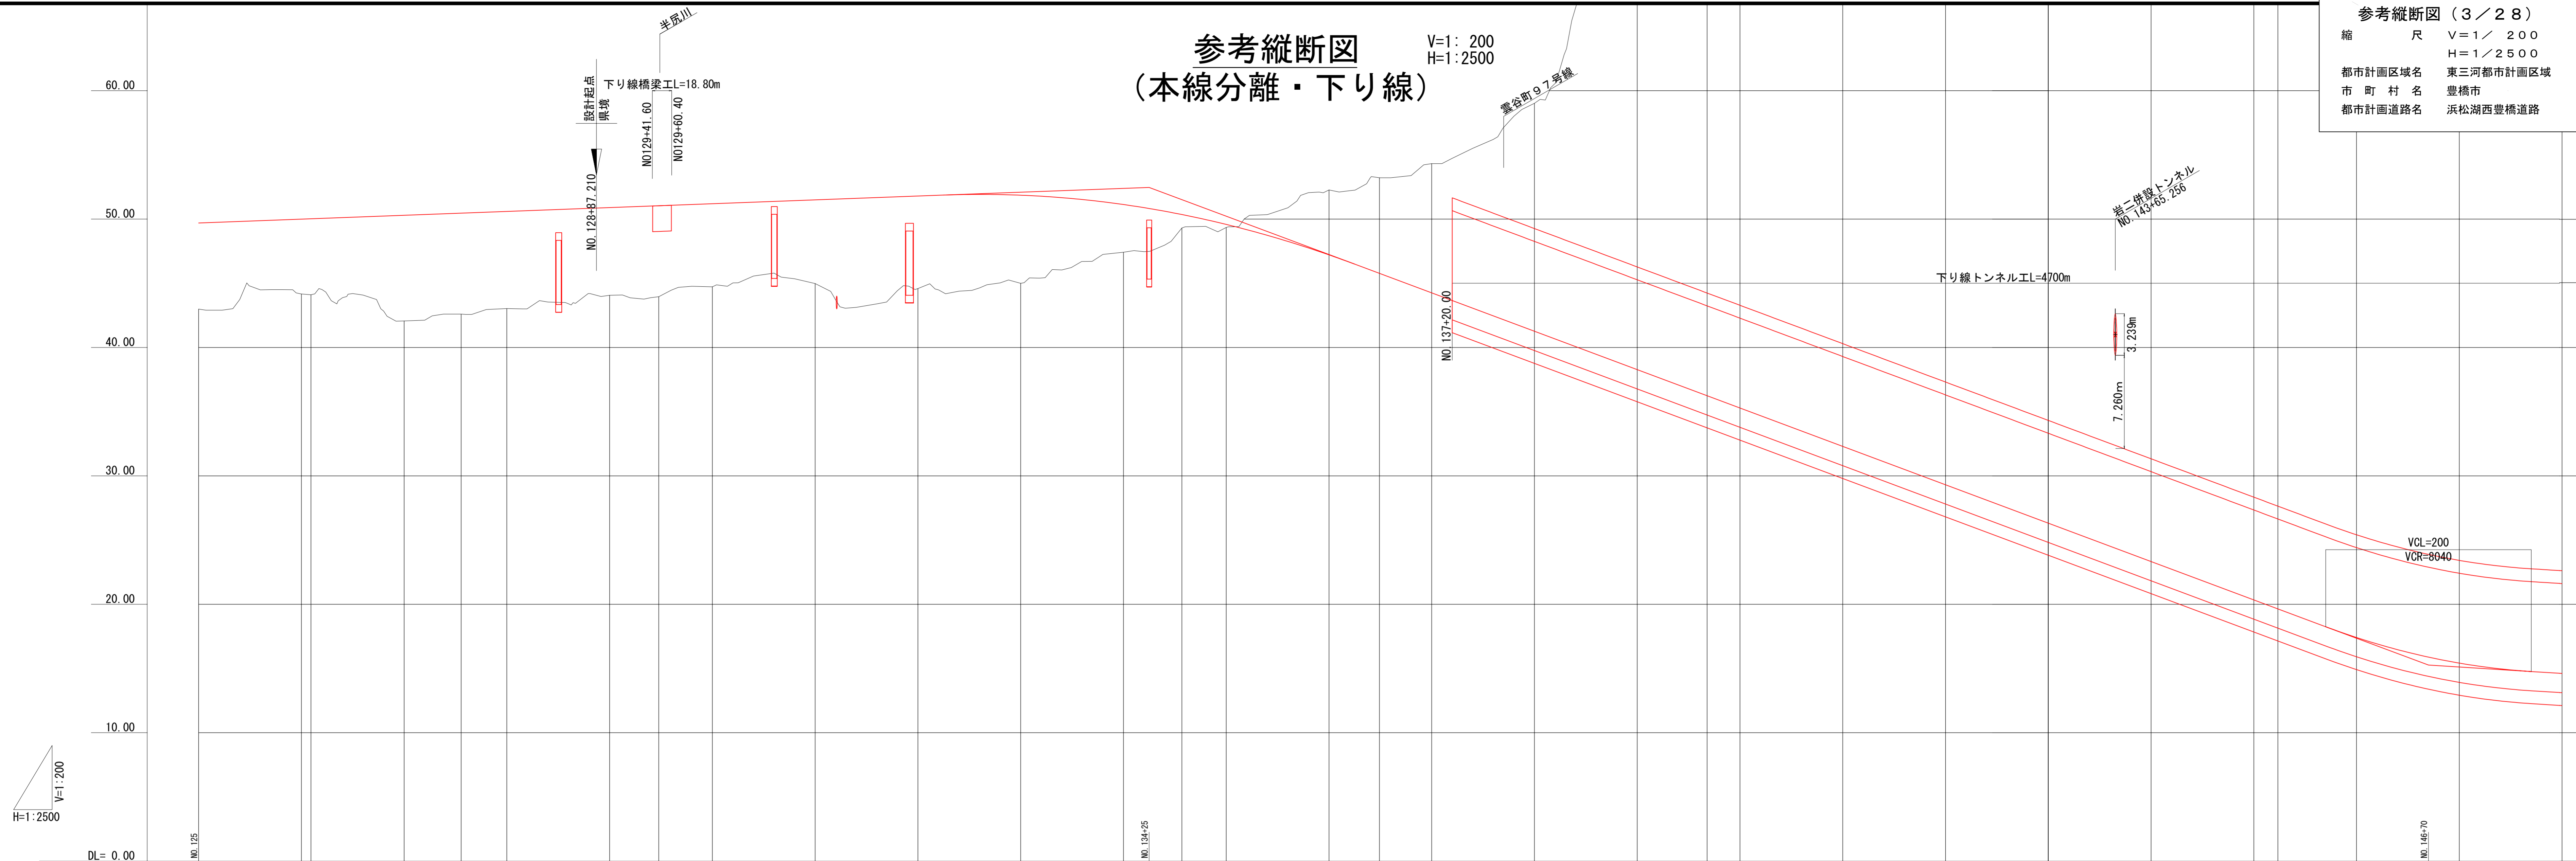

|          |        
|----------|--------|-----------|--------|--------|--------|---------|--------|--------|---------|---------|---------|---------|--------|--------|---------|--------|--------|---------|--------|--------|---------|---------|---------|---------|---------|---------|--------|--------|---------|---------|--|
| 勾配       |        |           
| 計画高      | 49.690 | 49.990    | 50.290 | 50.457 | 50.590 | 50.890  | 51.033 | 51.190 | 51.490  | 51.790  | 51.859  | 51.131  | 50.351 | 49.582 | 47.210  | 45.767 | 44.247 | 41.259  | 38.271 | 36.239 | 35.282  | 32.294  | 29.306  | 26.318  | 23.329  | 20.341  | 19.640 | 17.409 | 15.416  | 14.611  |  |
| 地盤高      | 42.99  | 44.17     | 42.07  | 42.60  | 43.03  | 44.06   | 43.95  | 44.72  | 44.98   | 44.58   | 44.99   | 47.41   | 49.30  | 49.35  | 52.26   | 53.22  | 54.31  | 59.02   | 91.54  | 101.65 | 91.38   | 97.83   | 125.49  | 176.43  | 158.04  | 115.49  | 106.34 | 84.17  | 68.90   | 73.82   |  |
| 切土       |        |           |        |        |        |         |        |        |         |         |         |         |        |        | 5.050   | 7.453  | 10.063 | 17.761  | 53.269 | 65.411 | 56.098  | 65.536  | 96.184  | 150.112 | 134.711 | 95.149  | 86.700 | 66.761 | 53.484  | 59.209  |  |
| 盛土       | 6.700  | 5.820     | 8.220  | 7.857  | 7.560  | 6.830   | 7.083  | 6.470  | 6.510   | 7.210   | 6.869   | 3.721   | 1.051  | 0.232  |         |        |        |         |        |        |         |         |         |         |         |         |        |        |         |         |  |
| 追加距離     |        |           
| 単距離      | 0.000  | 100.000   | 90.604 | 55.515 | 44.485 | 100.000 | 47.823 | 52.177 | 100.000 | 100.000 | 100.000 | 100.000 | 56.820 | 43.180 | 100.000 | 49.127 | 50.873 | 100.000 | 68.002 | 31.998 | 100.000 | 100.000 | 100.000 | 100.000 | 100.000 | 100.000 | 23.476 | 76.524 | 100.000 | 100.000 |  |
| 測点       | BC 1-0 | 126+0-1-1 | 127+0  | KA 2-1 | 128+0  | 129+0   | KE 2-1 | 130+0  | 131+0   | 132+0   | 133+0   | 134+0   | KE 2-2 | 135+0  | 136+0   | KA 2-2 | 137+0  | 138+0   | 139+0  | BC 3-0 | 140+0   | 141+0   | 142+0   | 143+0   | 144+0   | 145+0   | EC 3-0 | 146+0  | 147+0   | 148+0   |  |
| 曲線方向     |        |           
| 片勾配すりつけ図 |        |           