
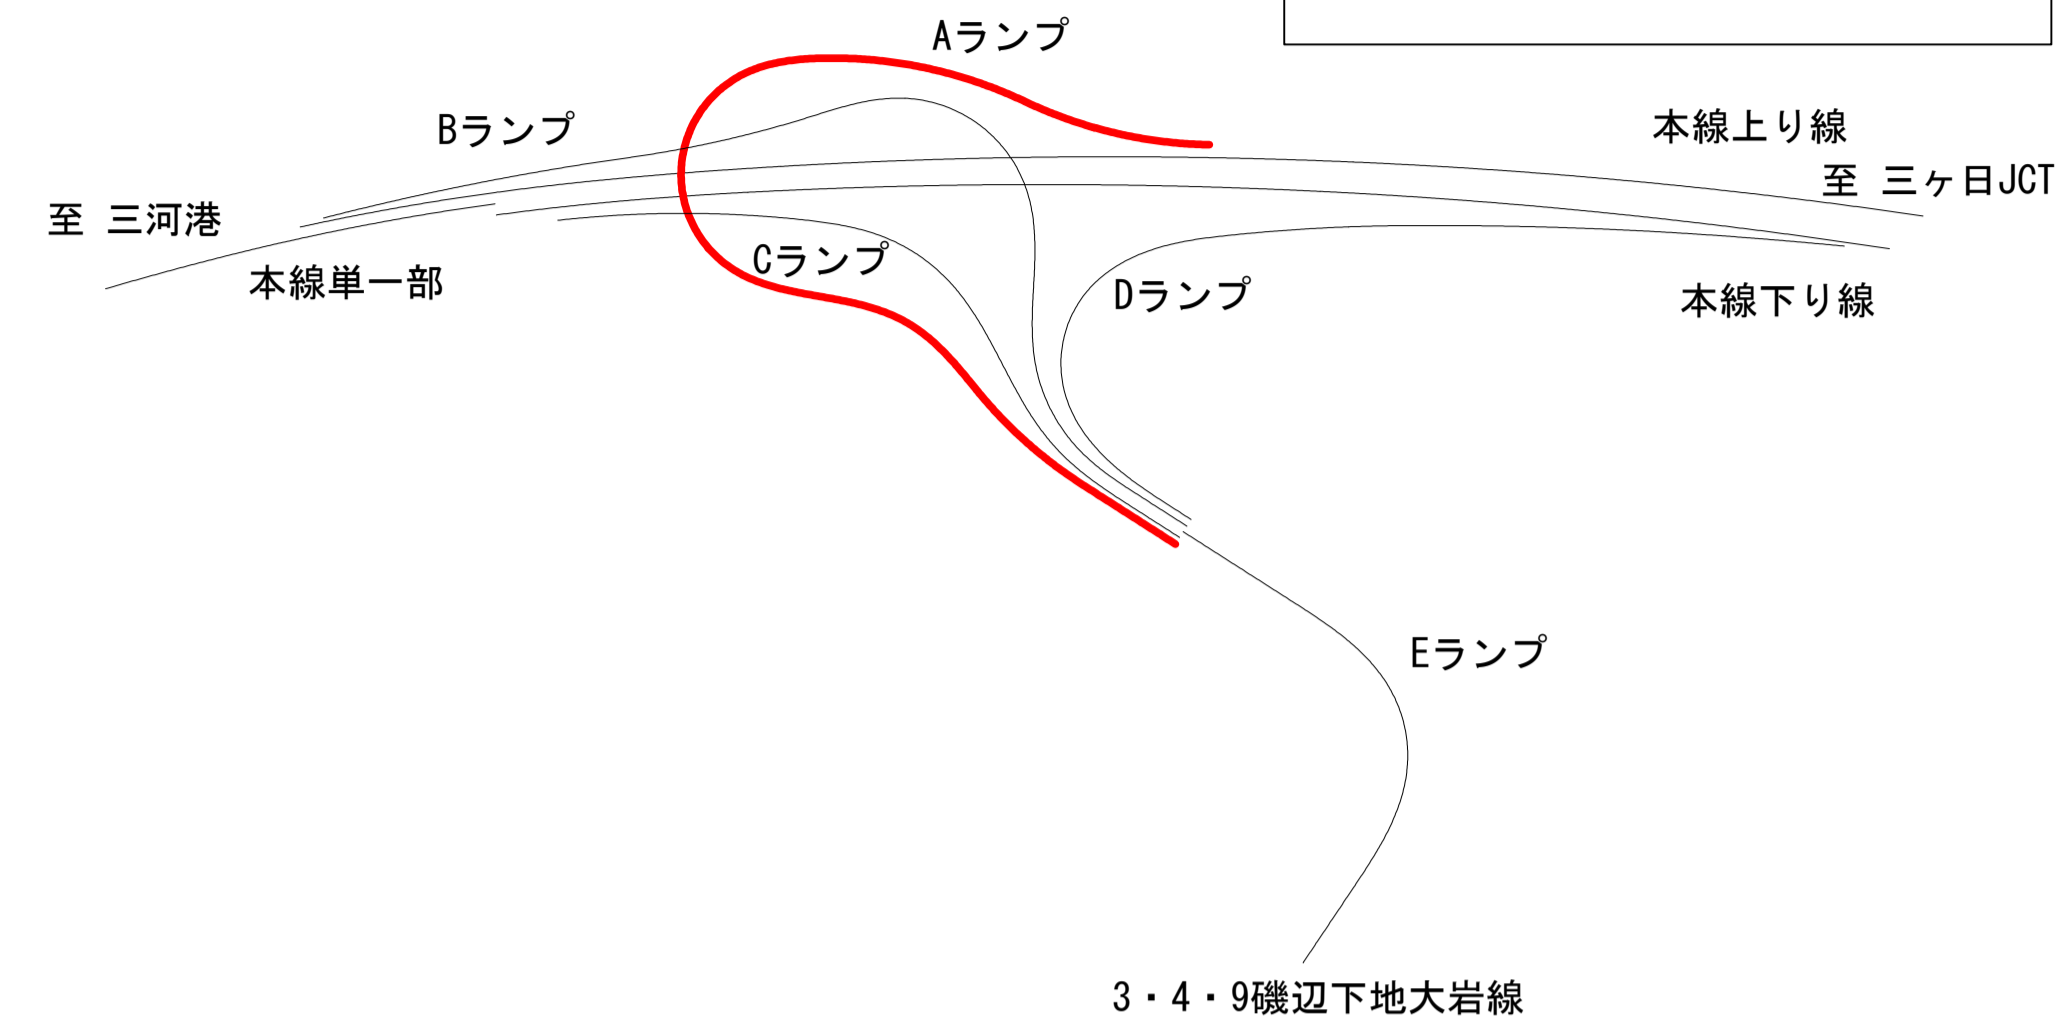


参考縦断図 (7/28)
(豊橋IC-A)

縮 尺 V=1/200
H=1/2500
都市計画区域名 東三河都市計画区域
市 町 村 名 豊橋市
都市計画道路名 浜松湖西豊橋道路

参考縦断図
(豊橋IC-A)

V=1: 200
H=1: 2500

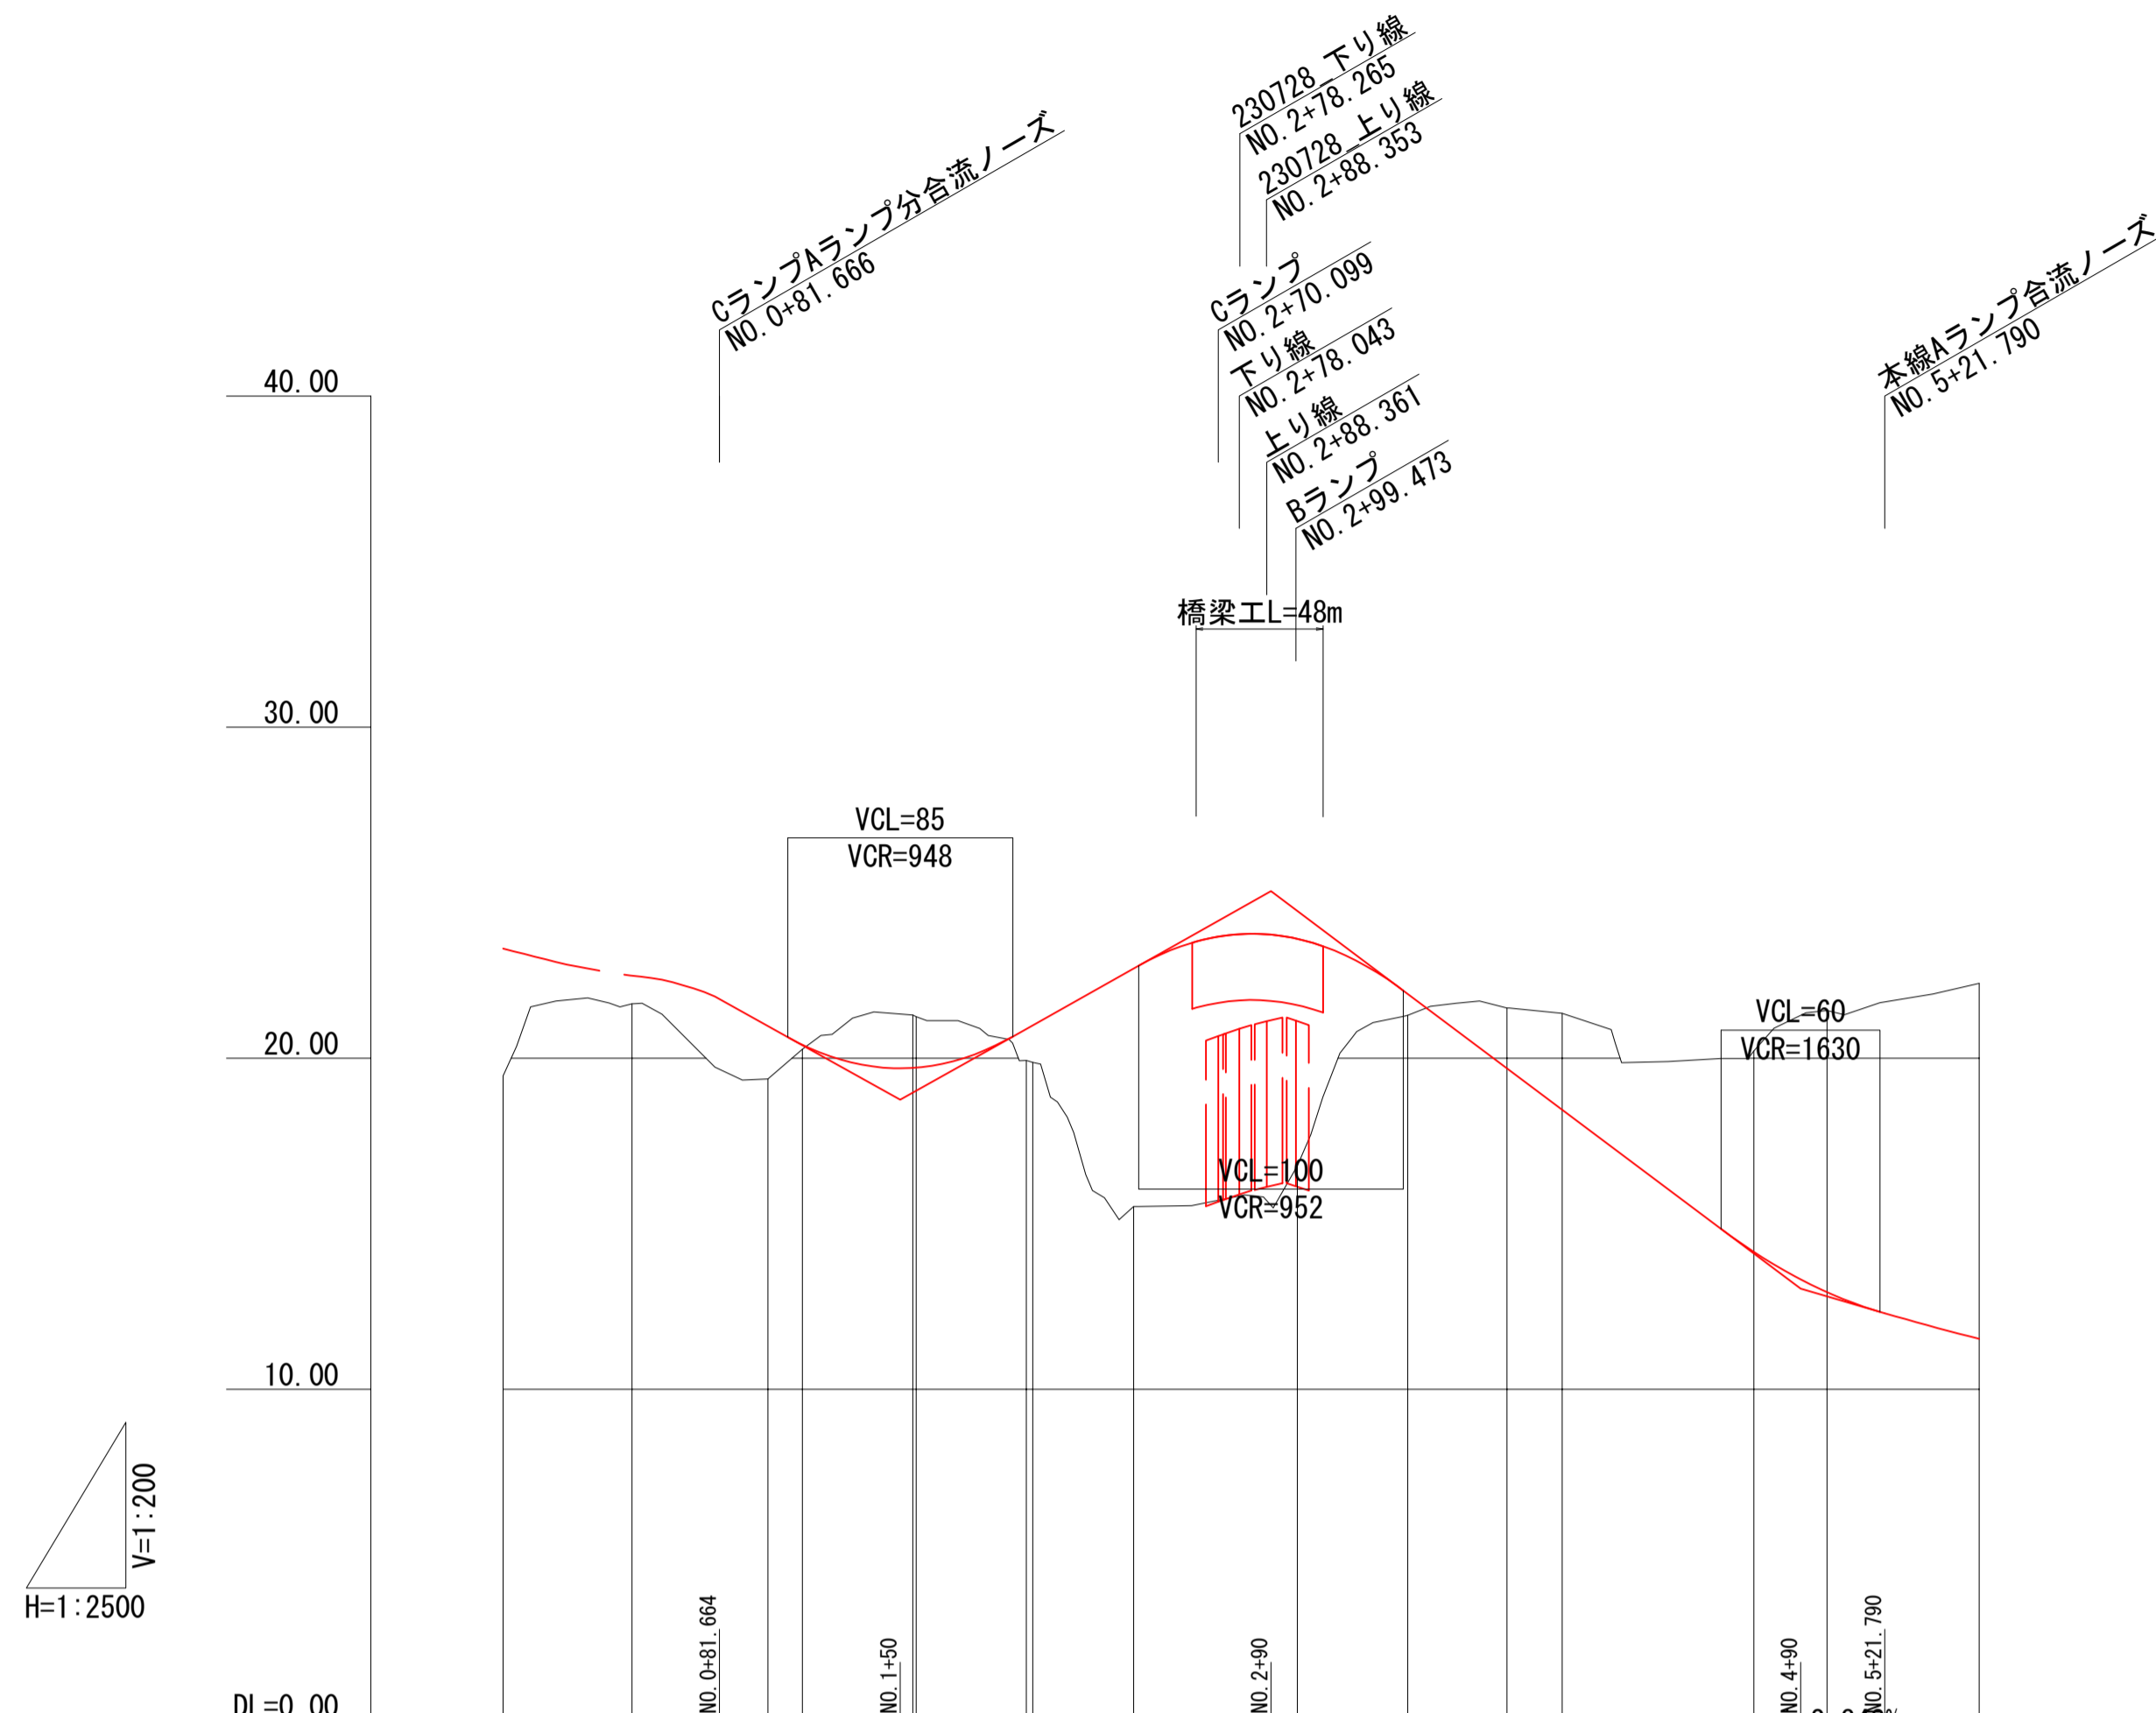

勾配	E.C.P.P. L=81.664 21.769 18.744 i=4.500% L=140.000 25.044 i=6.000% L=200.000 13.044 12.299 E.C.P.P. L=35.630																					
計画高			20.972	20.408	19.708	19.716	20.888	20.994	22.710	23.604	21.945	19.695	18.444	14.149	12.932	12.790						
地盤高	19.47	21.64	19.38	20.27	21.30	21.26	19.93	19.88	15.52	16.75	21.29	21.52	21.36	20.22	21.44	22.26						
切土					1.592	1.544						1.825	2.916	6.071	8.508							
盛土			1.592	0.138			0.958	1.114	7.190	6.854	0.655											
追加距離	0.000	48.719	100.000	113.021	154.687	155.973	197.640	200.000	238.140	300.000	341.647	379.147	400.000	472.372	500.000	557.420						
単距離	0.000	48.719	51.281	13.021	41.666	1.286	41.667	2.360	38.140	61.860	41.647	37.500	20.853	72.372	27.628	57.420						
測点	BP	BC	1+0	2-1	2-1	2-2	KA 3-1	2+0	KE 3-1	3+0	KEE 3-1	KAE 3-1	4+0	BC 4-0	5+0	EP						
曲線方向	R=∞ L=48.719										R=200 L=64.301		A=50 R=60 L=41.666		A=45 R=50 L=103.507		A=50 R=200 L=37.500		R=200 L=93.225		R=200 L=85.047	
片勾配すりつけ図	-7.529% -9.000% -9.000% -9.000%										-9.000%		-5.000%		-5.000%		-5.000%		-1.585%			
拡幅すりつけ図	0.250 0.250										0.500		0.500									