
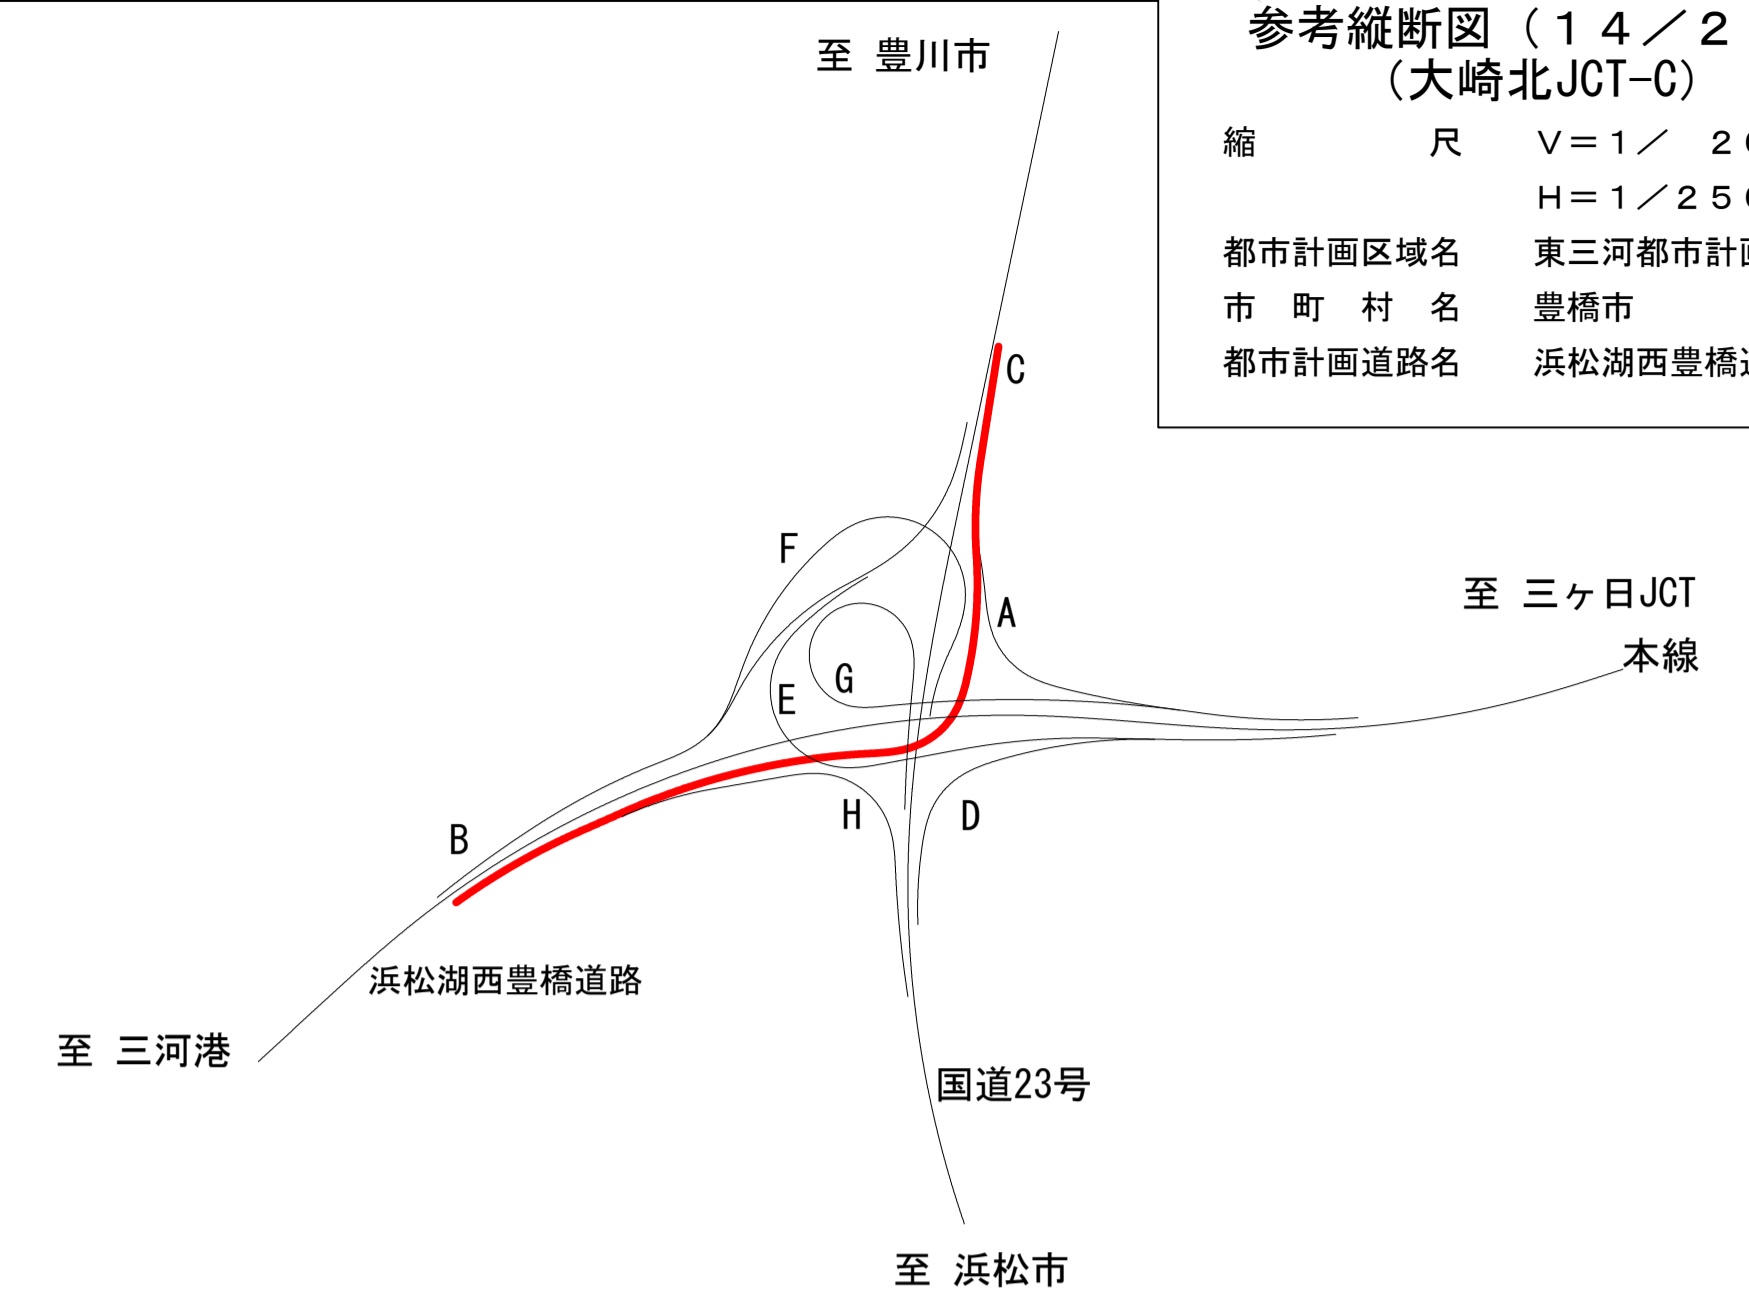


# 参考縦断図 (大崎北JCT-C)

V=1:200  
H=1:2500

## 参考縦断図 (14/28) (大崎北JCT-C)

縮尺 V=1/200  
H=1/2500  
都市計画区域名 東三河都市計画区域  
市町村名 豊橋市  
都市計画道路名 浜松湖西豊橋道路

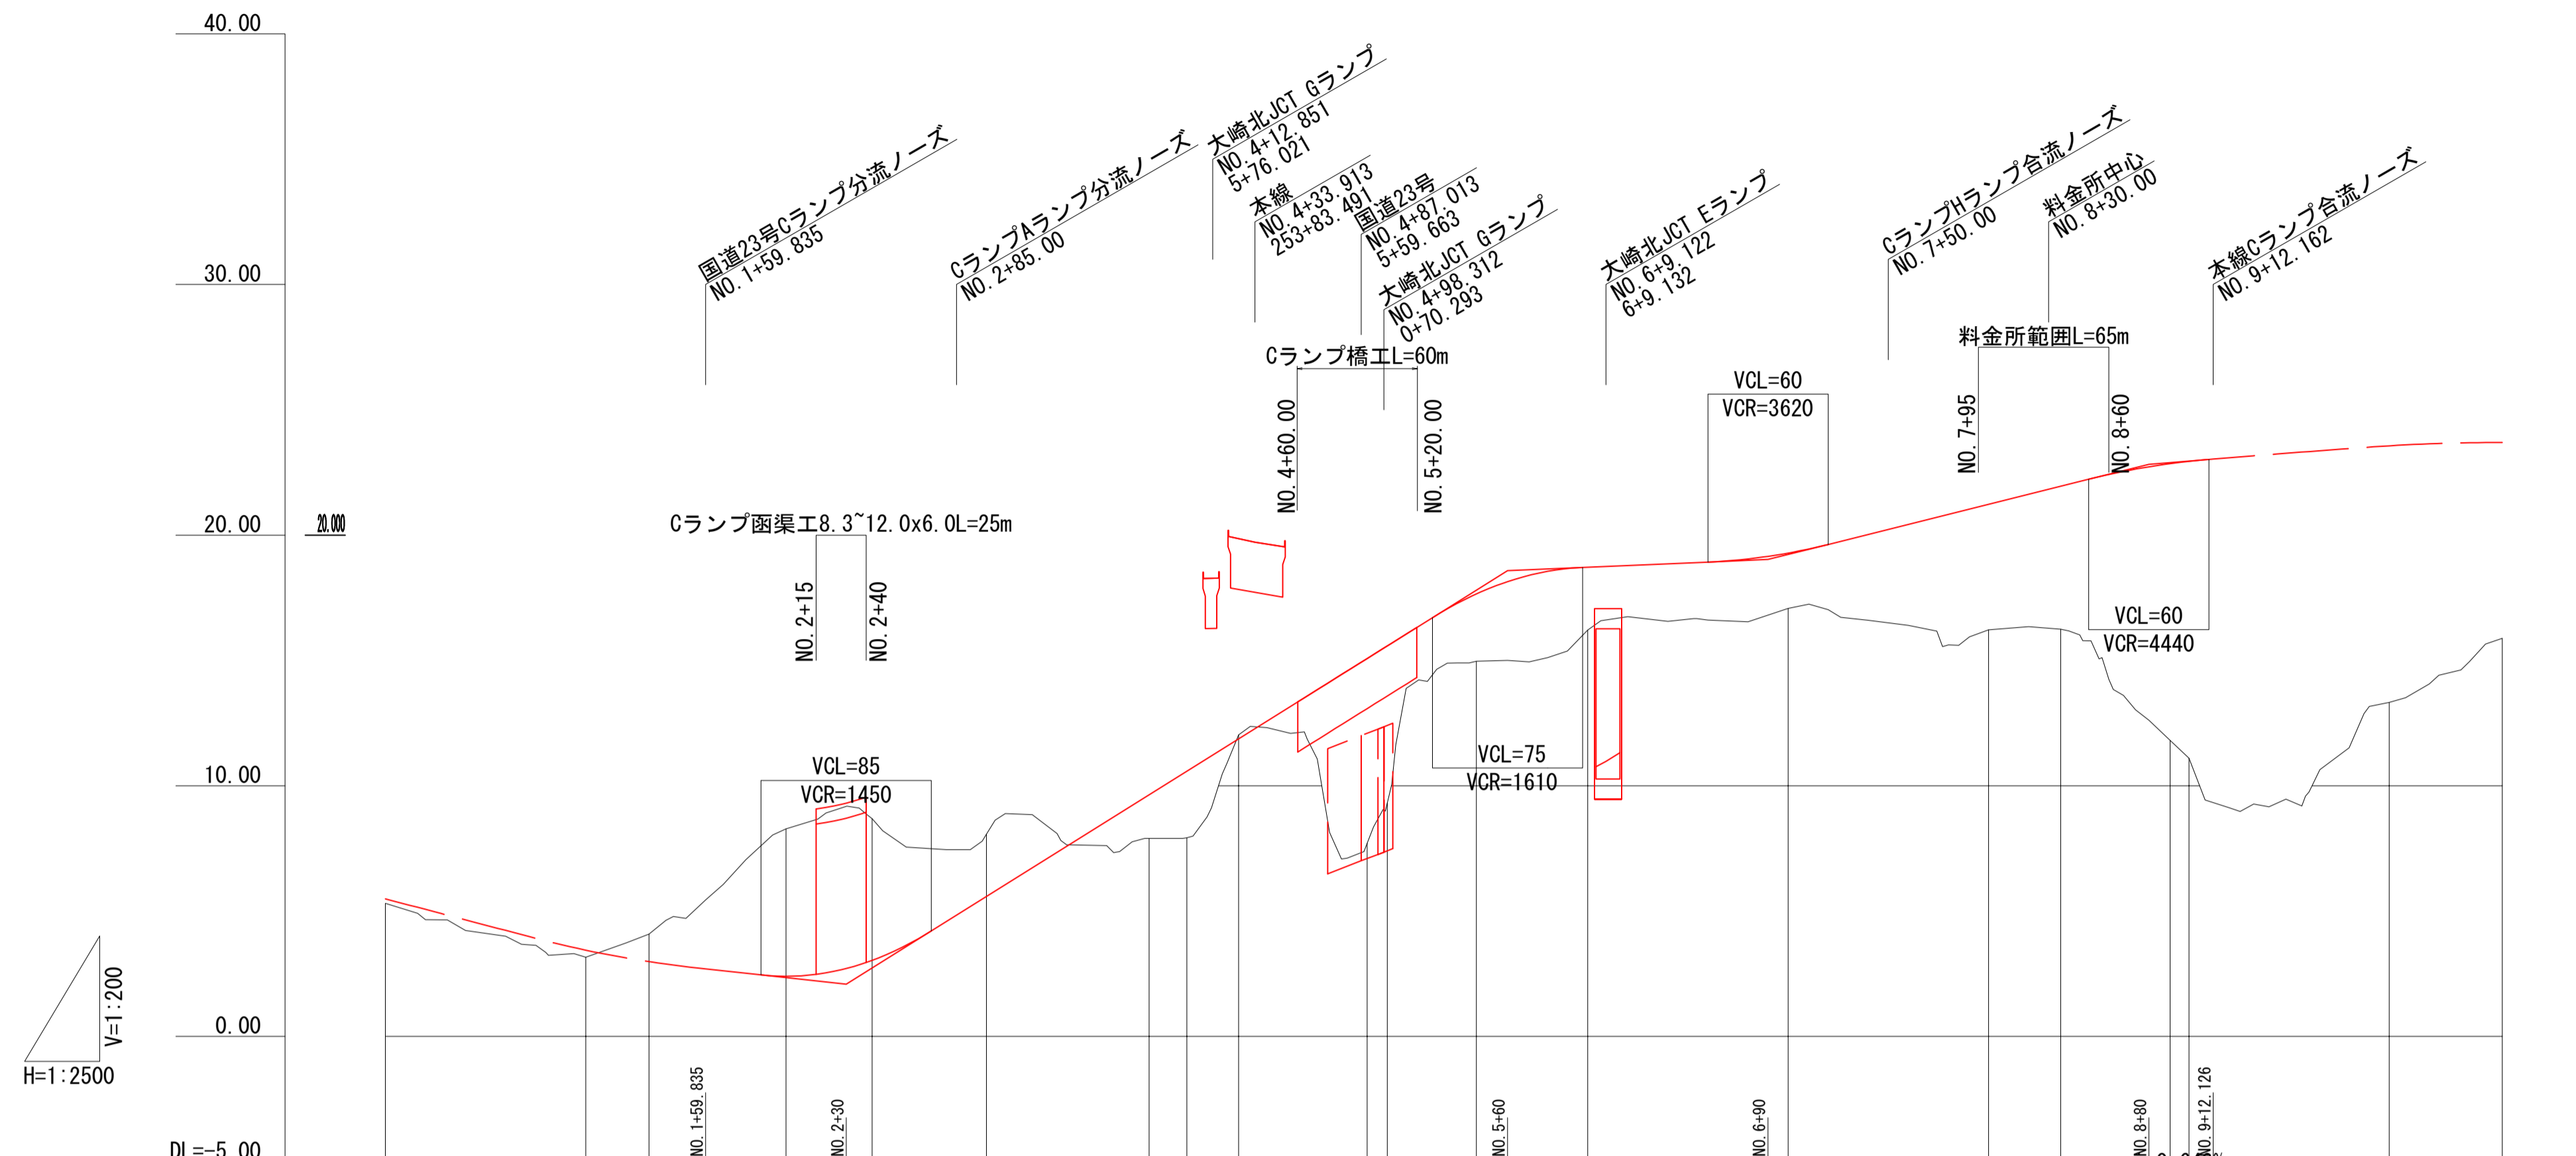

勾配	E.C.P.P. L=159.835															2.690	E.C.P.P. L=159.835		2.080	i=5.000% L=330.000															18.580	i=0.344% L=130.000		19.027	i=2.000% L=190.000															22.827	E.C.P.P. L=144.214		23.035	E.C.P.P. L=144.214														
計画高																2.395			3.029																17.651			19.282																22.854			23.035															
地盤高	5.30	3.15		4.08	8.28		8.68	8.07		7.90		7.92	12.03		7.70	9.31	14.97		16.21	17.08		16.22		16.25	11.81		11.09	13.32		15.88	
切土高																5.885	5.651		2.490																	0.159																																				
盛土高																				1.738		2.660		7.978		6.270		2.681		2.508		2.202		5.007		5.696		11.044		11.856																																
累加距離	0.000	100.000		131.588	200.000		242.952	300.000		381.170		400.000	425.814		489.963	500.000	544.407		600.000	700.000		800.000		835.974	890.647		900.000	1000.000		1056.340	
単距離	0.000	100.000		31.588	68.412		42.952	57.048		81.170		18.830	25.814		64.149	10.037	44.407		55.593	100.000		100.000		35.974	54.673		9.353	100.000		56.340	
測点	BP	1+		BC1	2+		EC1 BC2	3+		KAE2	4+	KEE2		KE2	5+	KAE2 BC3	6+	7+		8+	EC3		BC4	9+	10+		EP	
曲率	R=∞ L=131.588															R=500 L=111.363		R=500 L=138.218		A=70 L=44.644		R=90 L=64.149		A=70 L=54.444		R=800 L=291.567															R=∞ L=54.674		R=800 L=165.693																													
片勾配																-1.922% 1.922%		-2.000% 2.000%		-2.000% 2.000%		-3.000% 3.000%		-3.000% 3.000%		-9.000% 9.000%		-9.000% 9.000%		-2.000% 2.000%																	-2.000% 2.000%		-2.973% 2.973%																							
拡幅 すりつけ図	