
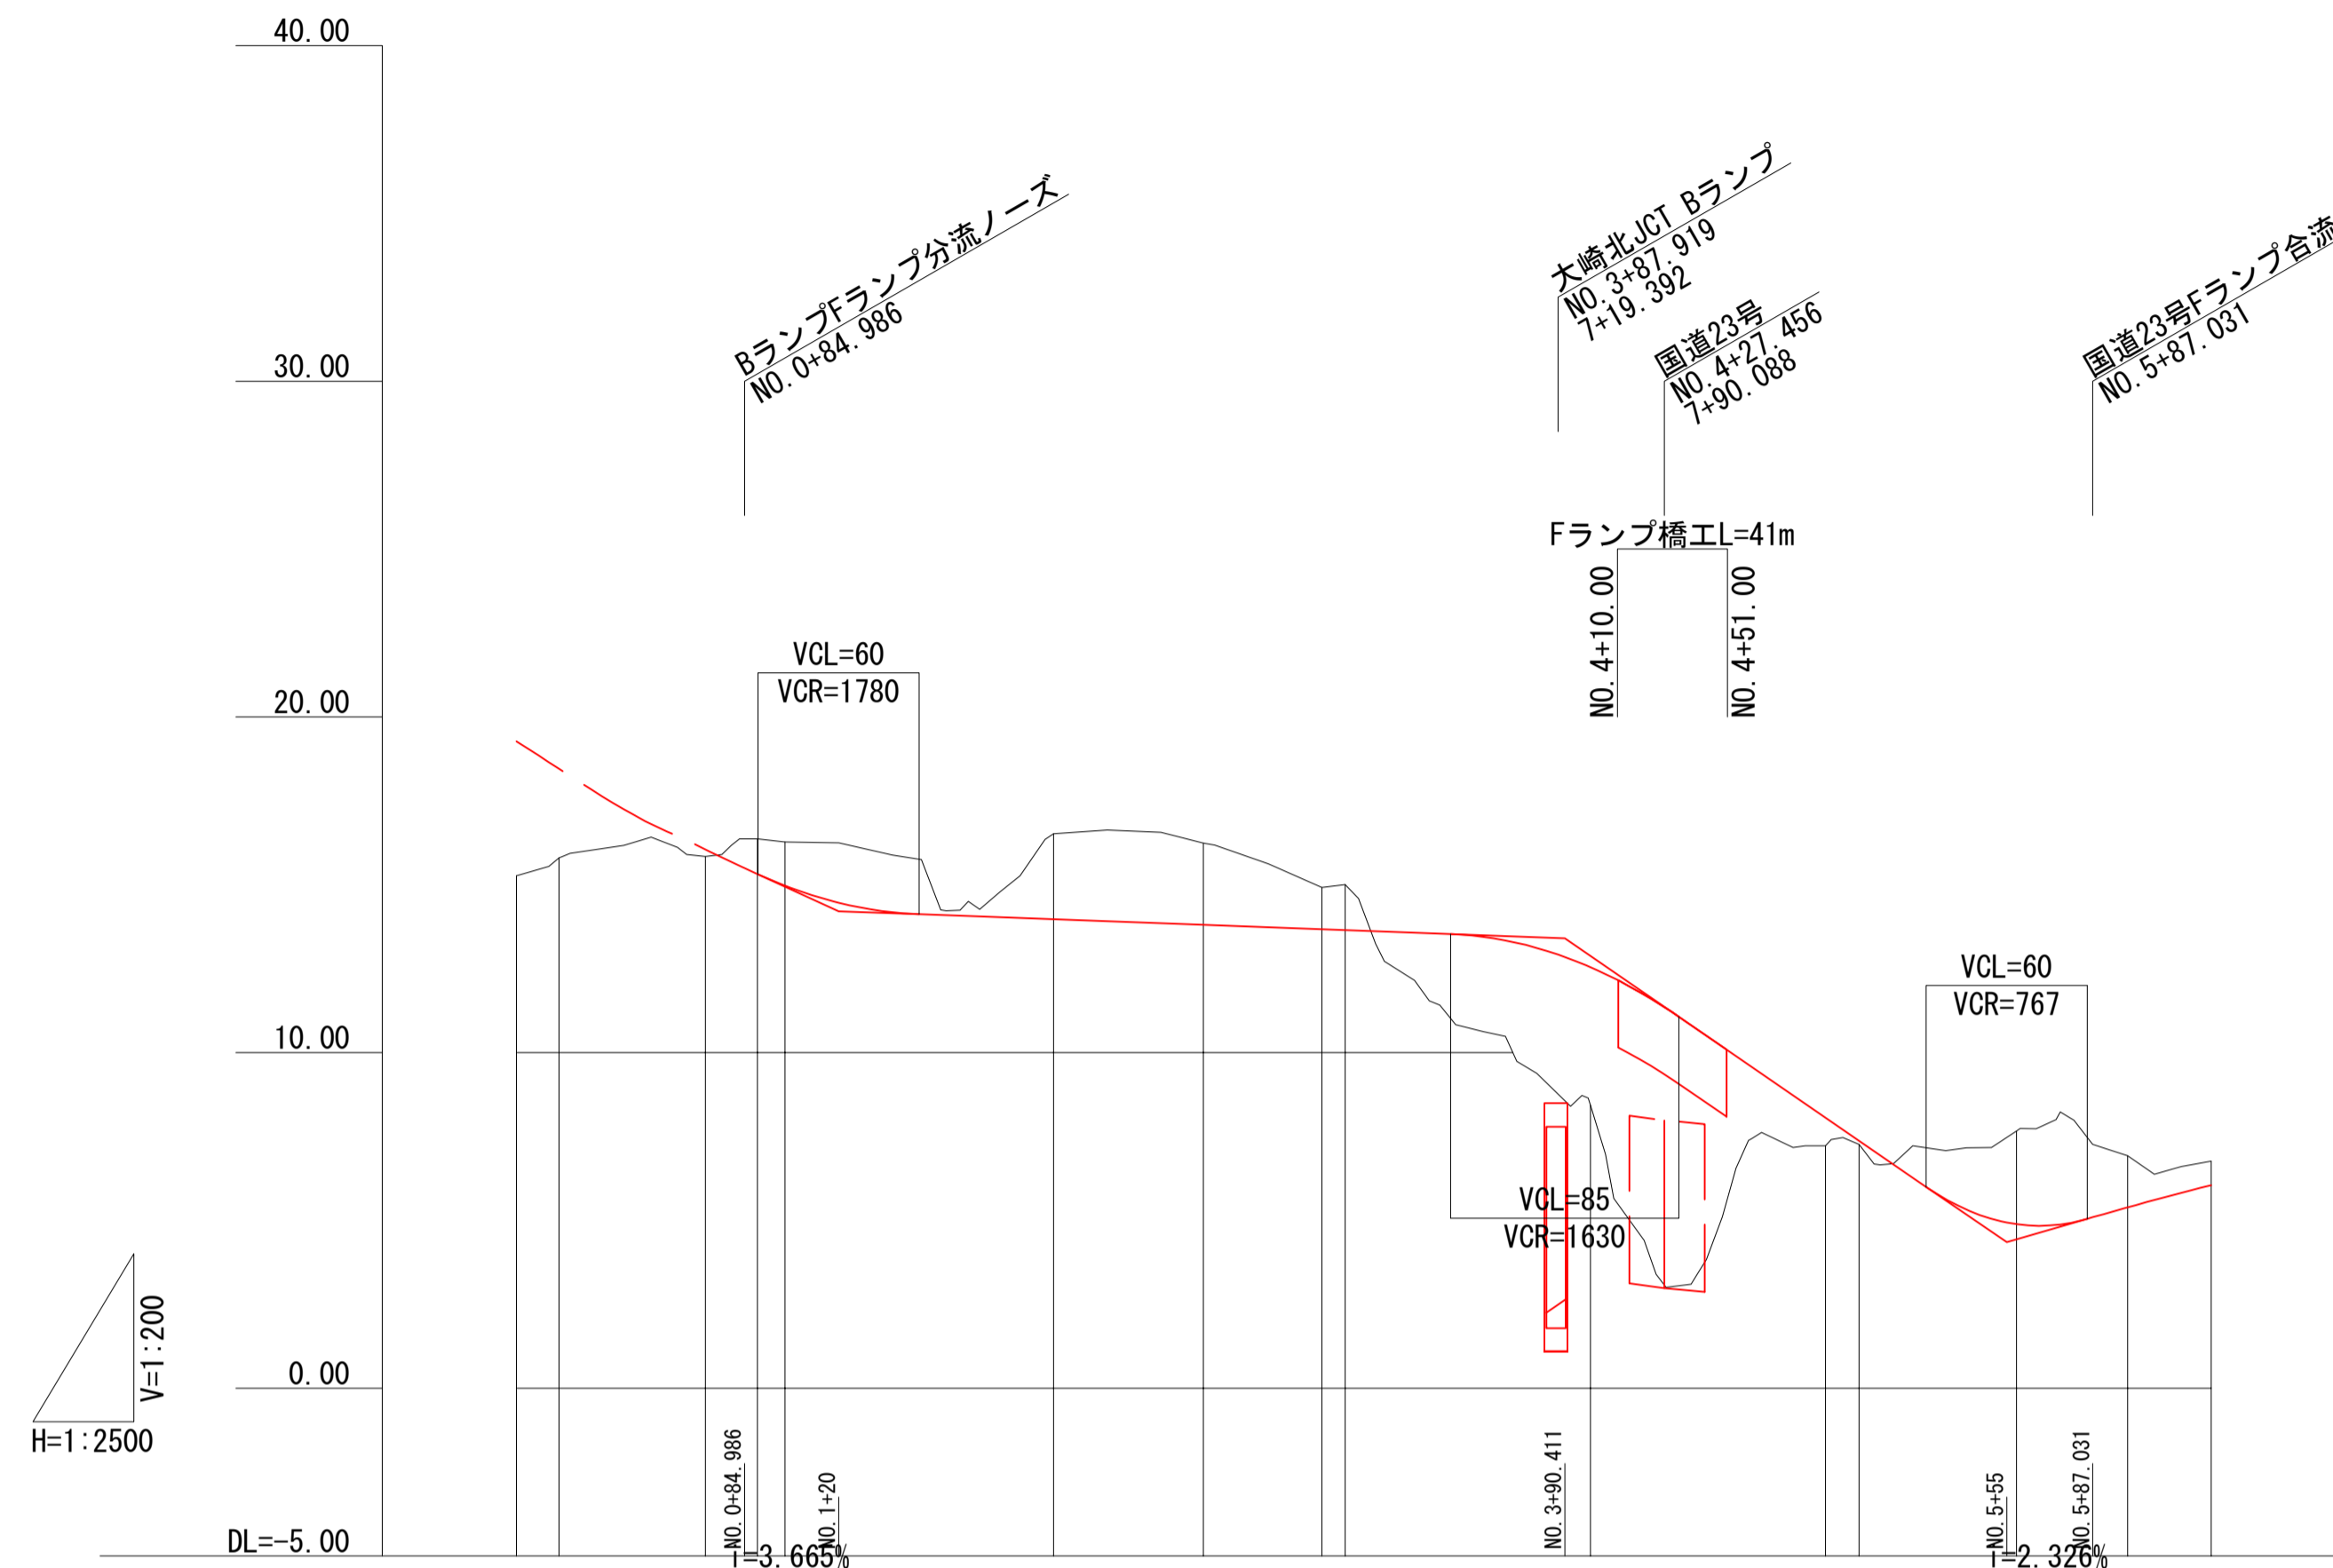


参考縦断図 (大崎北JCT-F)

V=1: 200
H=1: 2500

参考縦断図 (17/28) (大崎北JCT-F)

縮 尺 V=1/200
H=1/2500
都市計画区域名 東三河都市計画区域
市町村名 豊橋市
都市計画道路名 浜松湖西豊橋道路

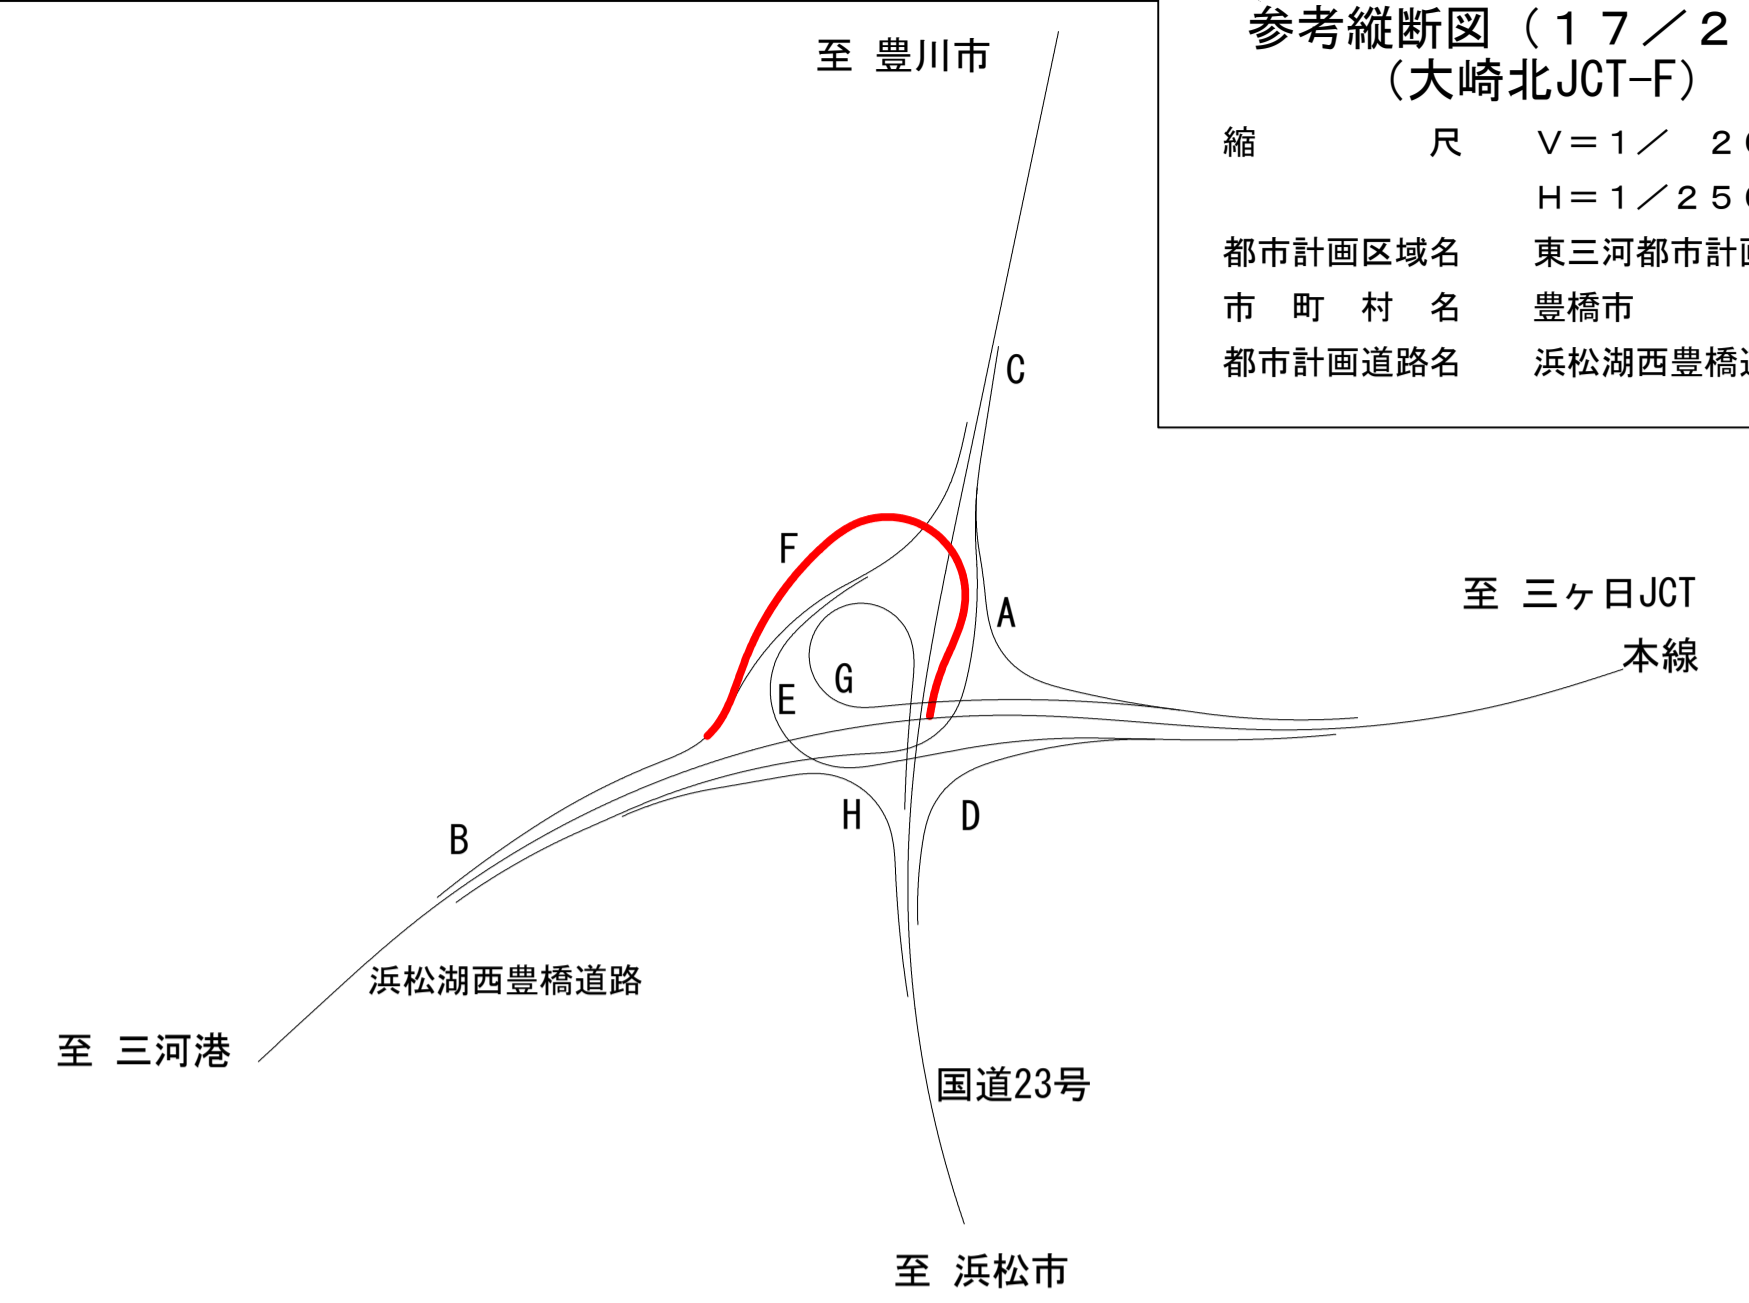

勾配	E.C.P.P. L=84.986		15.492 L=3.665	14.209 L=1.20	i=0.300% L=270.411		13.398	i=5.500% L=164.589		4.345 L=2.031	5.090 L=2.031	E.C.P.P. L=44.098				
計画高			15.316	14.976			12.540			4.882	6.92					
地盤高	15.26	15.80	15.84	16.37	16.27		16.52	16.24	14.92	15.00	8.43	7.22	7.26	7.66	6.92	6.76
切土高			1.054	1.300			2.551	2.438	1.251	1.357		2.777				
盛土高											4.110		0.839	0.110		
累加距離	0.000	15.913	70.358	89.798	100.000		200.000	255.836	300.000	308.661	400.000	487.476	500.000	558.587	600.000	631.129
単距離	0.000	15.913	54.445	19.440	10.202		100.000	55.836	44.164	8.661	91.339	87.476	12.524	58.587	41.413	31.129
測点	BC1	KE1	KA1	BC2	1+		2+	KA2	3+	KE2	4+	5+	KA2	BC3	6+	EP
曲率	R=90 L=15.913		A=70 L=54.445	R=∞ L=19.440			R=350 L=166.038	A=80 L=52.825		R=90 L=178.815	A=80 L=71.111		R=250 L=72.541			
片勾配			-5.957%	-5.957%	-4.000%			-4.000%	-9.000%		-9.000%		-5.000%	-5.000%	-2.099%	
拡幅 すりつけ図	[Diagram showing lane widening and tapering details]															