
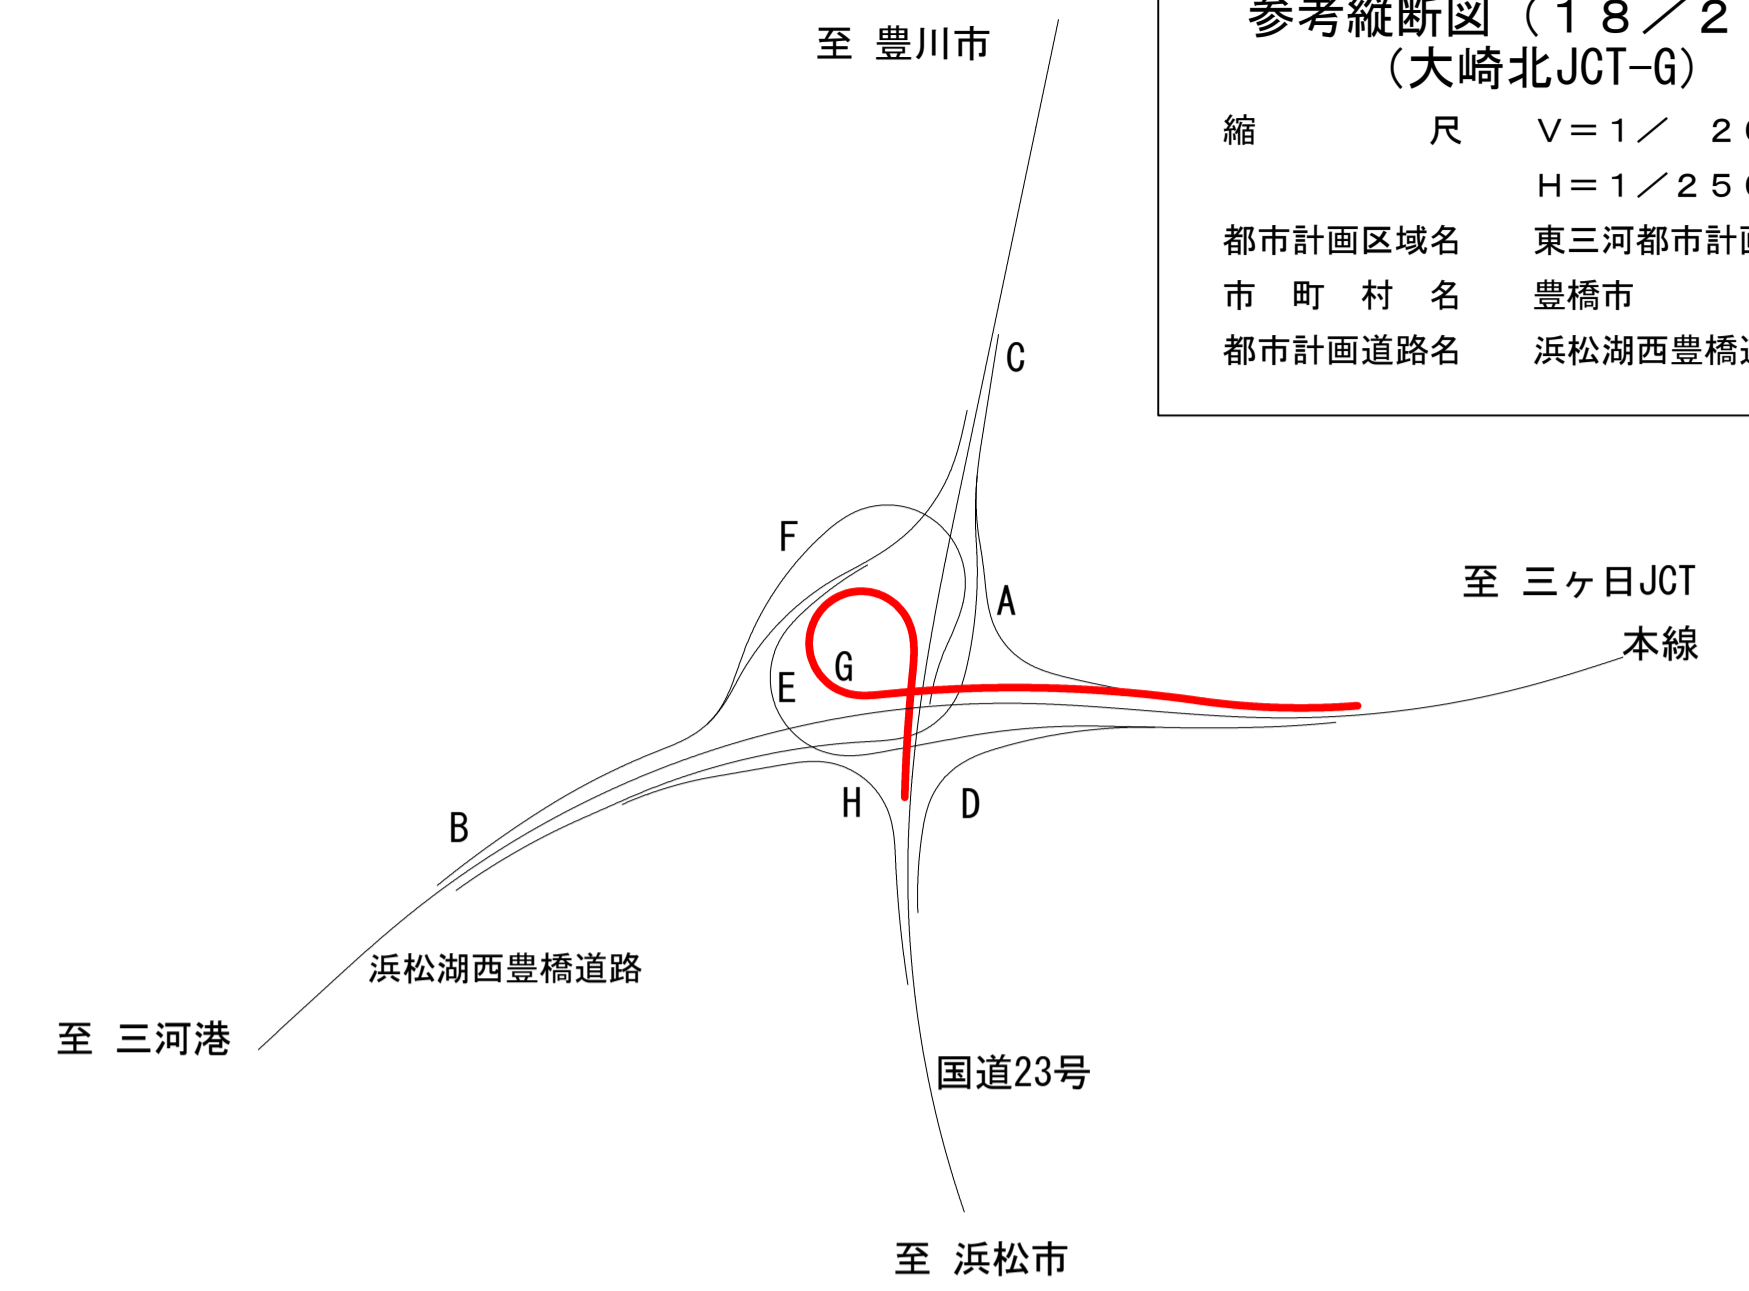


参考縦断図 (大崎北JCT-G)

V=1: 200
H=1: 2500

参考縦断図 (18/28)
(大崎北JCT-G)

縮 尺 V=1/200
H=1/2500
都市計画区域名 東三河都市計画区域
市町村名 豊橋市
都市計画道路名 浜松湖西豊橋道路

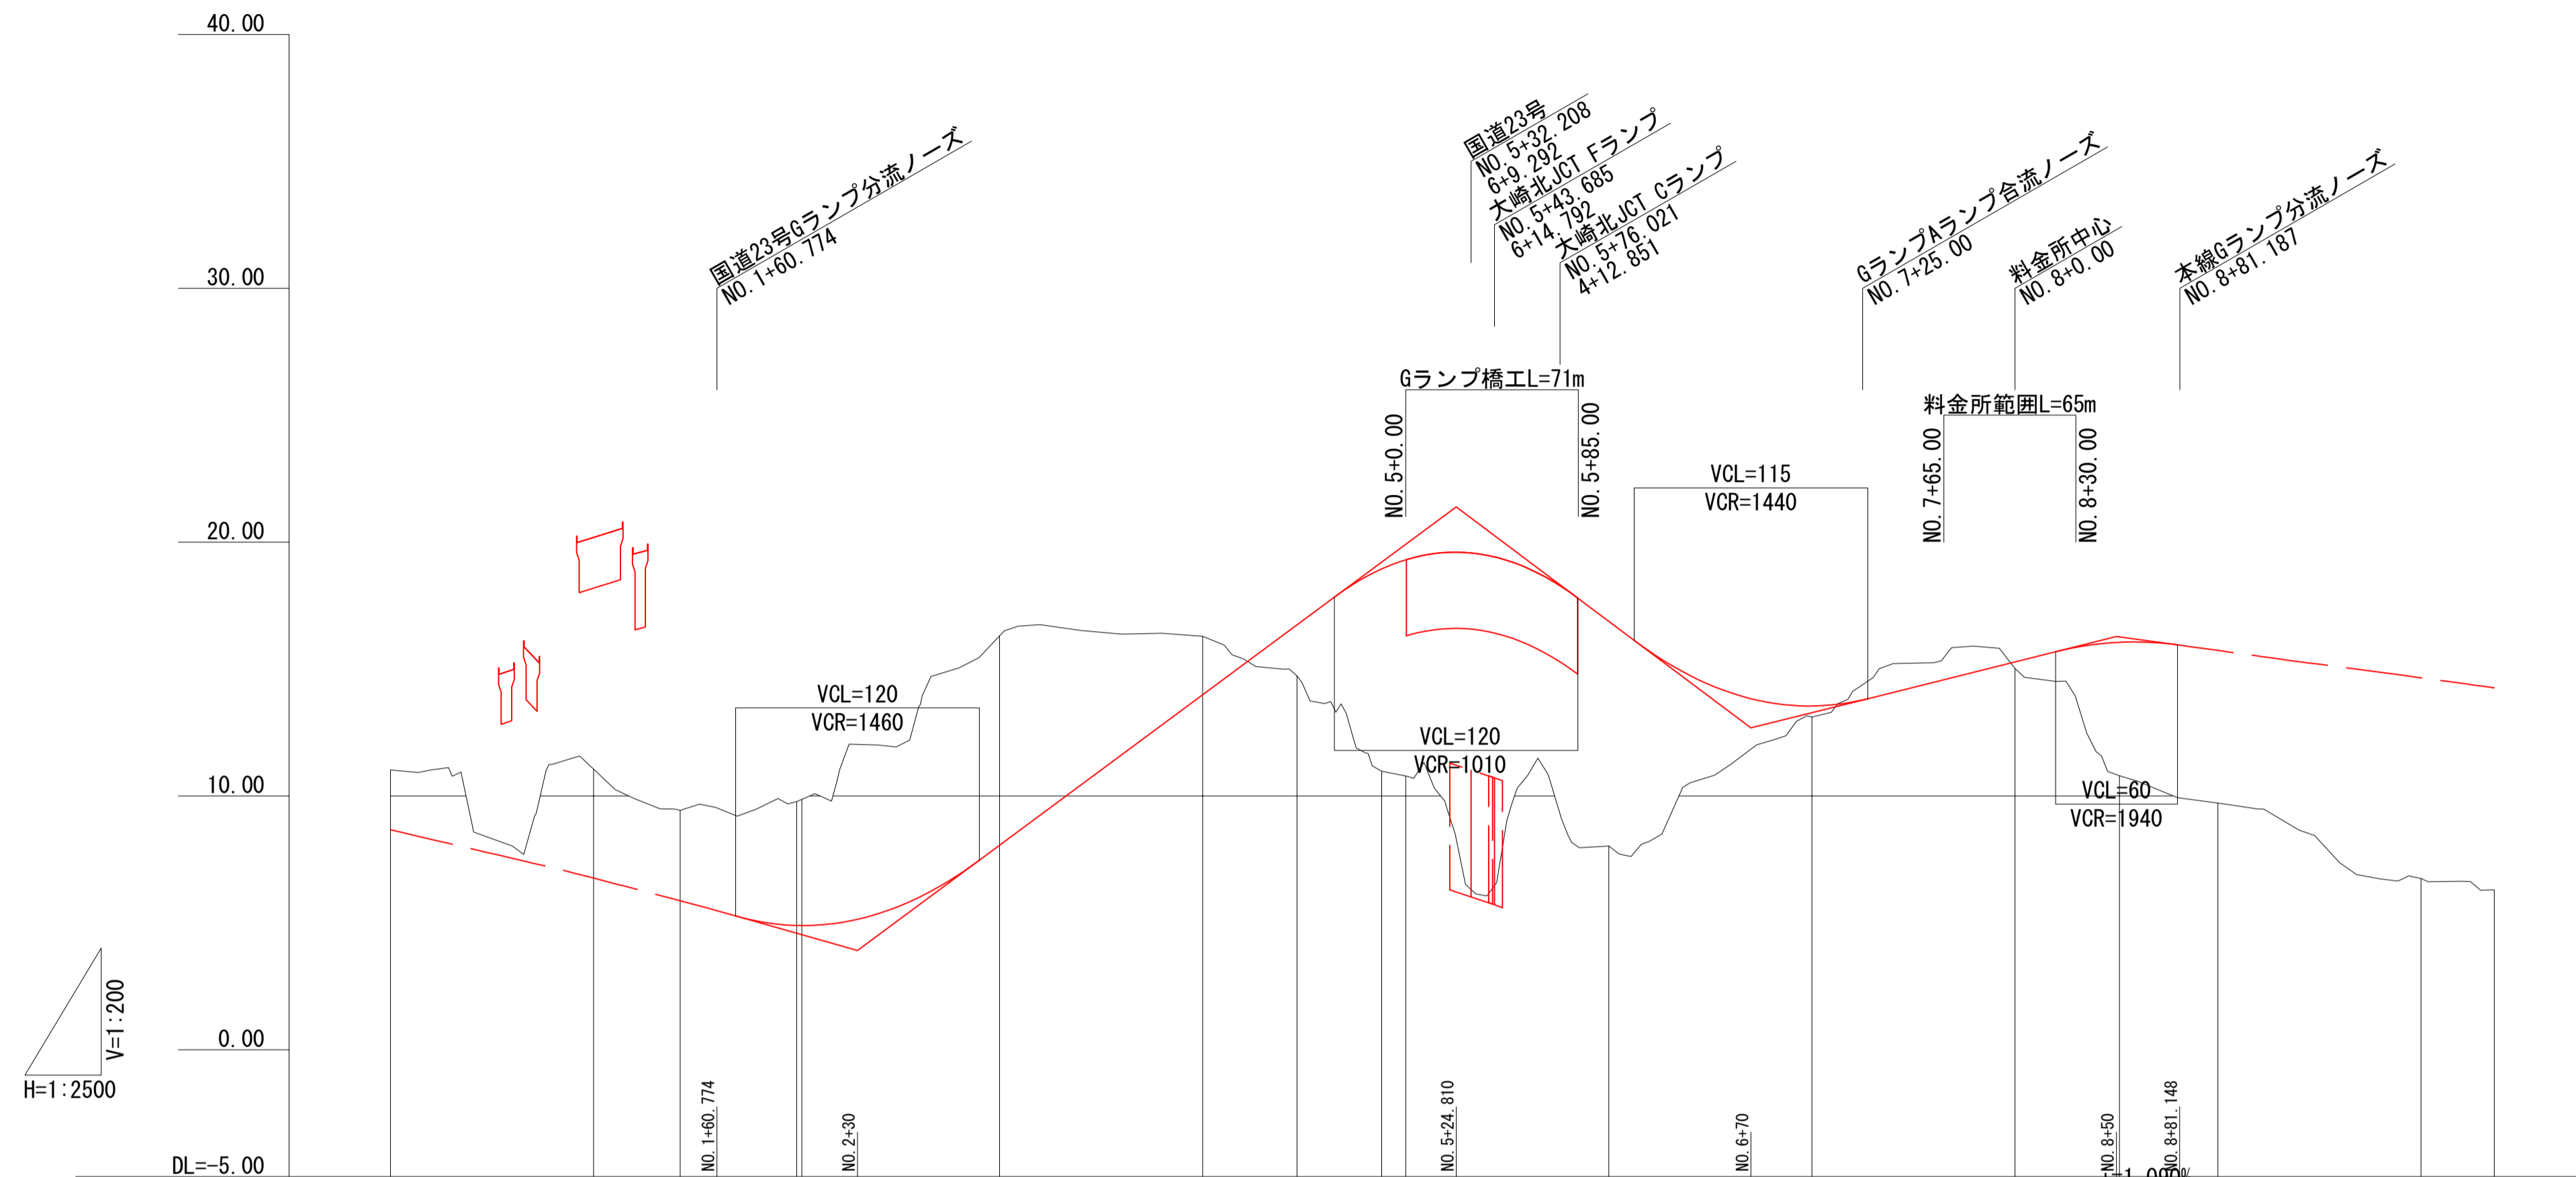

勾配	E.C.P.P. L=160.774		5.478	L=210.000 L=159.226		3.906	i=5.930% L=294.810		21.388	i=6.000% L=145.190		12.677	i=2.000% L=180.000		16.277	15.938		E.C.P.P. L=154.899	
計画高			4.895	4.891					16.877			13.540			15.277	16.052	15.148		
地盤高	11.02	11.05	9.43	9.77	9.86	16.30	16.29	14.73	10.97	10.79	8.03	13.11	15.02	10.80	9.72	6.75	6.30		
切土高				4.875	4.969	8.243	2.303				8.847	0.430							
盛土高								2.013	7.973	8.511			0.257	5.252					
累加距離	0.000	100.000	142.624	200.000	202.624	300.000	400.000	446.480	488.146	500.000	600.000	700.000	800.000	851.501	900.000	1000.000	1036.047		
単距離	0.000	100.000	42.624	57.376	2.624	97.376	100.000	46.480	41.666	11.854	100.000	100.000	100.000	51.501	48.499	100.000	36.047		
測点	BC1	1+	EC1 KA2-1	2+	KE2-1	3+	4+	KE2-2	KA2-2 BC3	5+	6+	7+	8+	EC3 BC4	9+	10+	EP		
曲率	R=2000 L=142.624		A=60 L=60.000		R=60 L=243.856		A=50 L=41.667		R=1500 L=363.354		R=840 L=184.546								
片勾配	-2.000% 2.000%		-2.000% 2.000%		-9.000% 9.000%		-9.000% 9.000%		-2.000% 2.000%		-2.000% 2.000%		-2.000% 2.000%		-2.576% 2.576%				
拡幅 すりつけ図			0.250		0.250														