
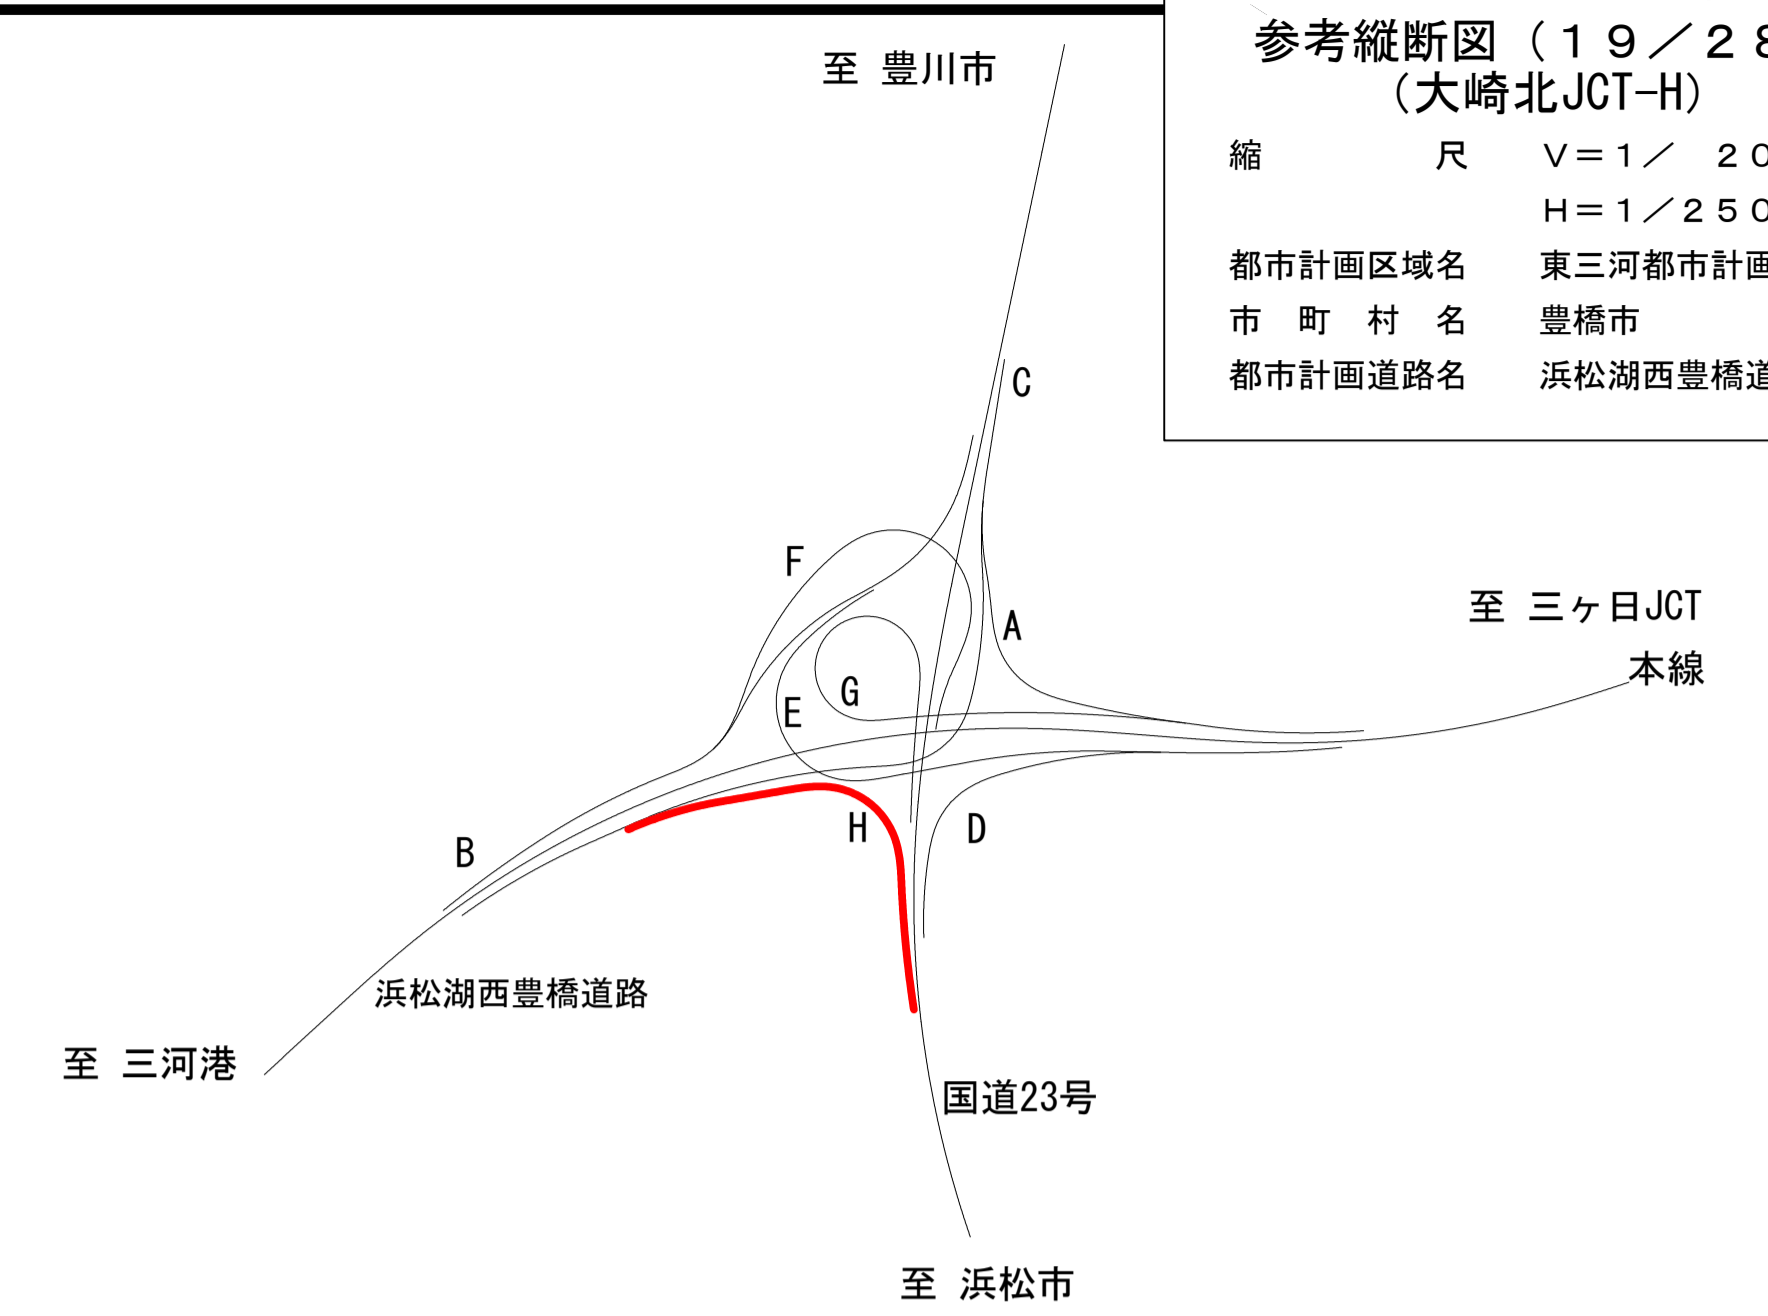


参考縦断図 (大崎北JCT-H)

V=1: 200
H=1: 2500

参考縦断図 (19/28)
(大崎北JCT-H)

縮尺 V=1/200
H=1/2500
都市計画区域名 東三河都市計画区域
市町村名 豊橋市
都市計画道路名 浜松湖西豊橋道路

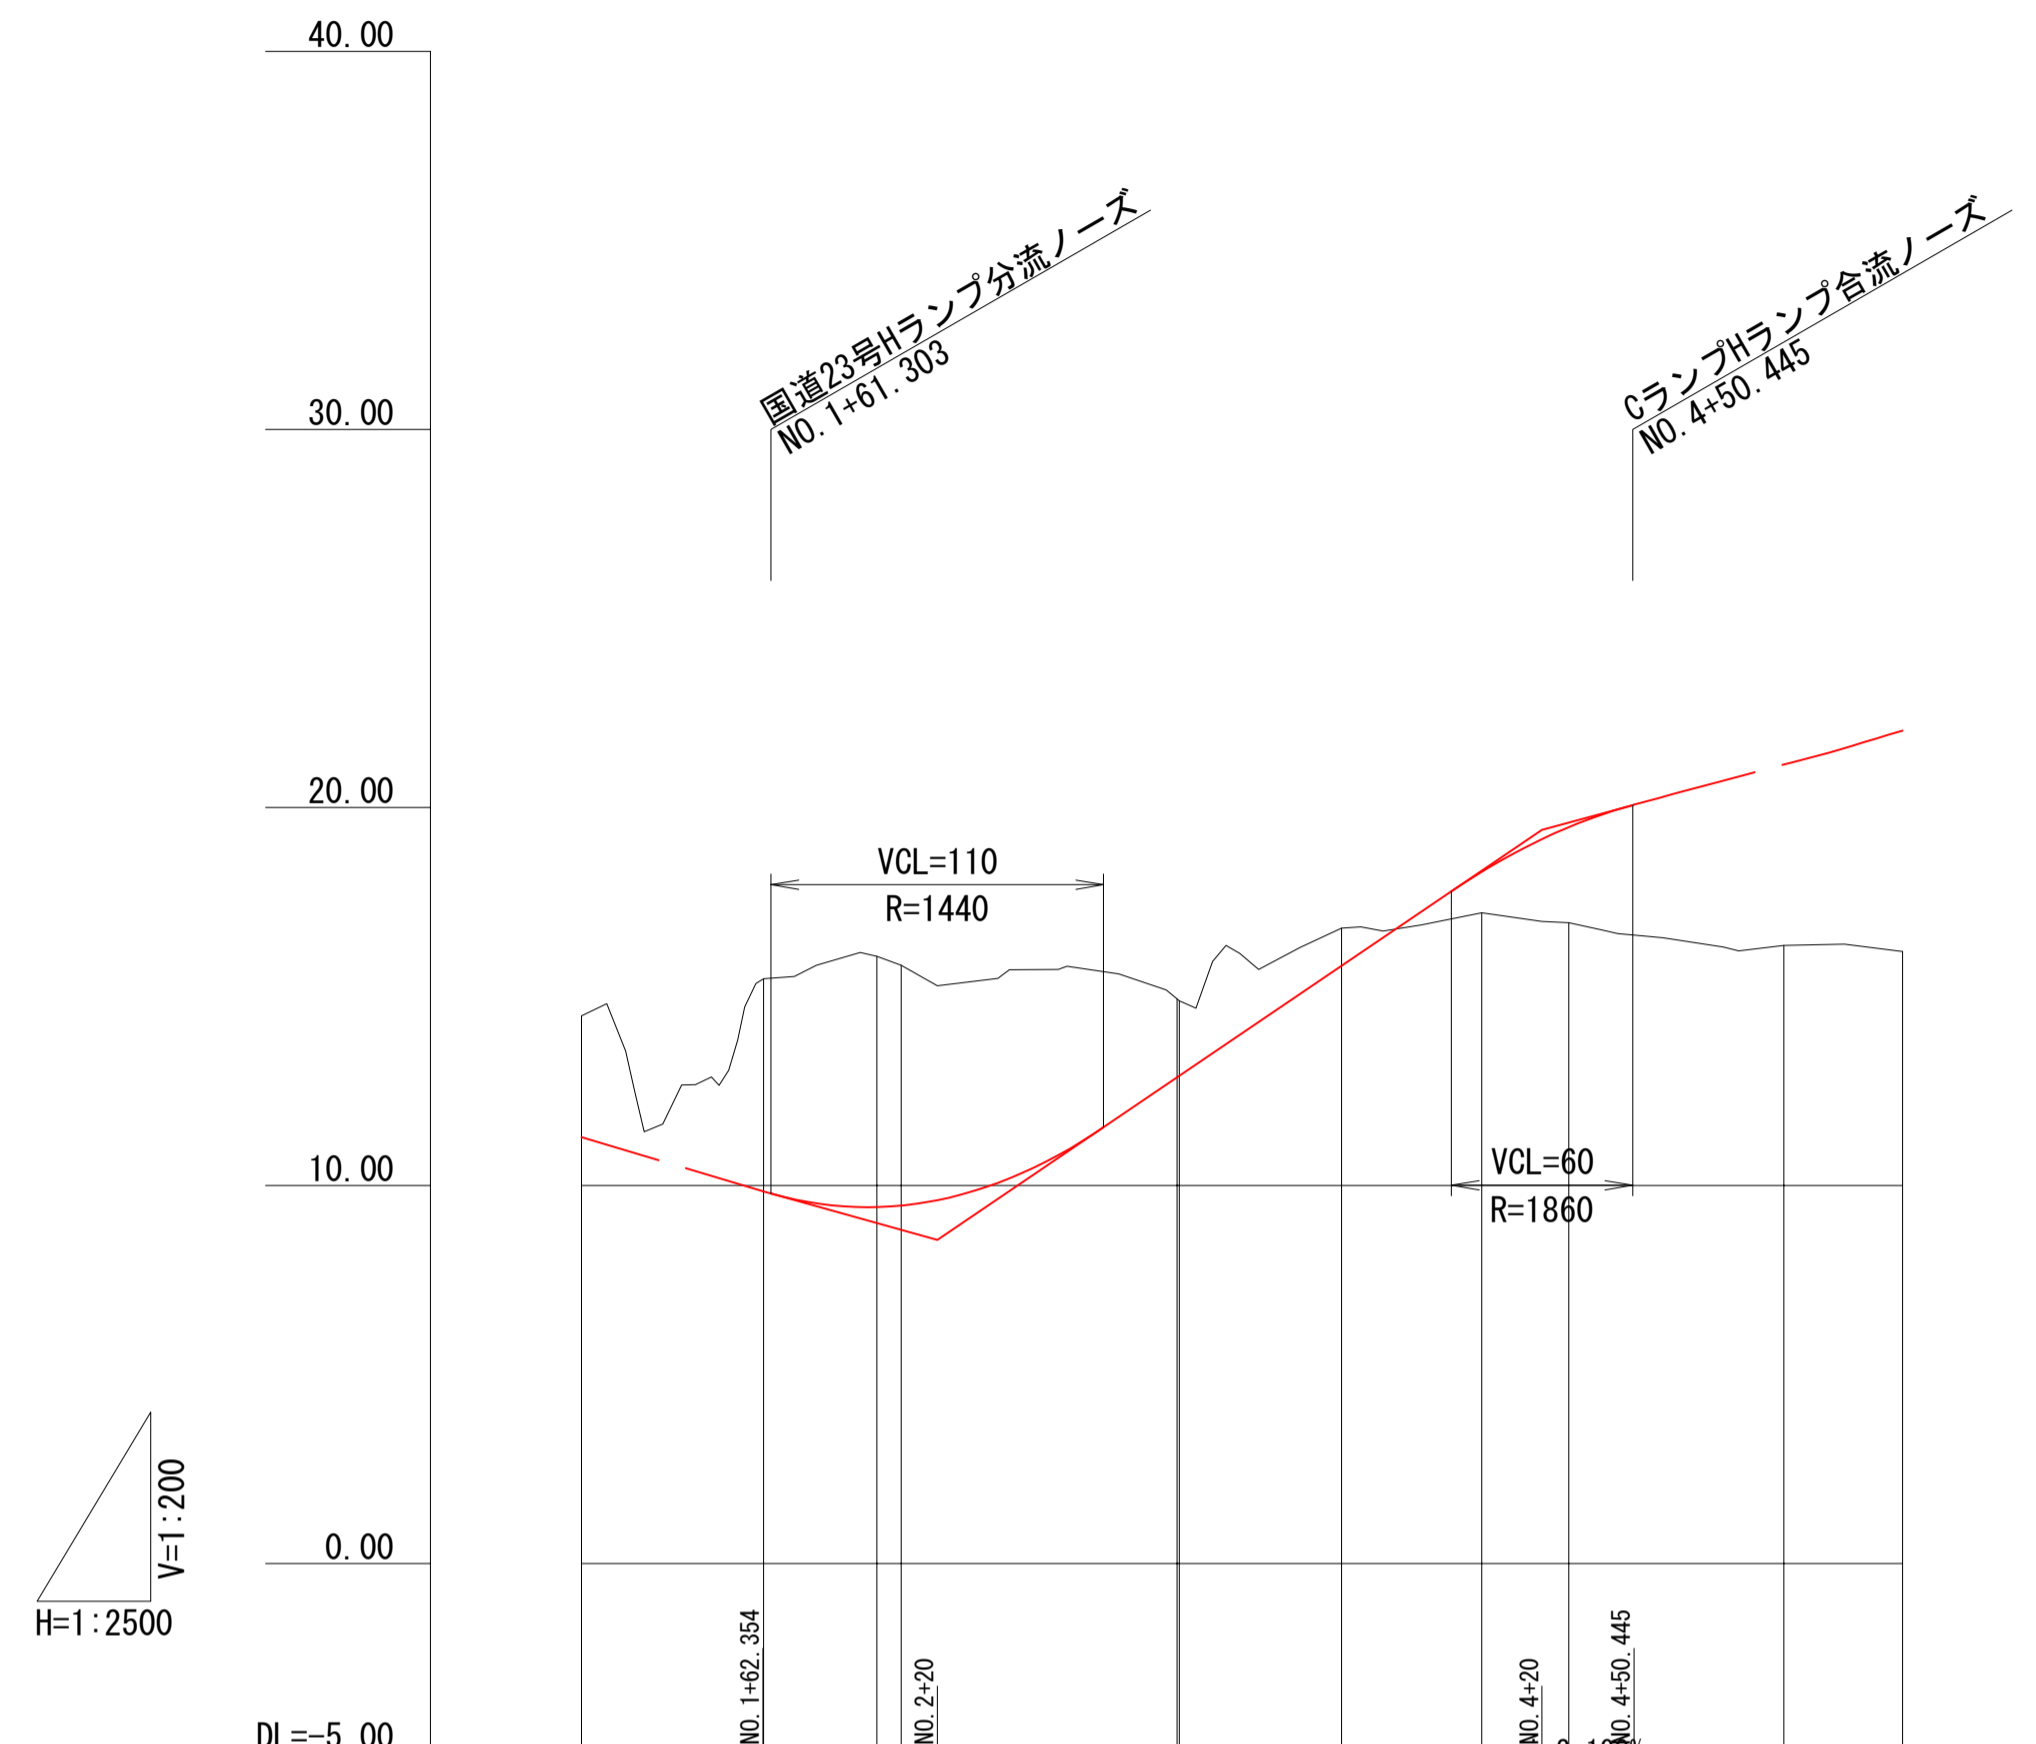

勾配	E.C.P.P. 9.843 L=20.000 L=131.686 8.554 i=5.424% L=200.000 19.402 L=190.000 20.069 E.C.P.P.										
計画高		9.839	9.427	9.467	12.853	12.893	15.806	18.290	19.474	20.069	
地盤高	14.48	15.47	16.06	15.82	14.93	14.88	16.81	17.21	16.95	16.35	16.19
切土高		5.631	6.633	6.353	2.077	1.987	1.004				
盛土高							1.080	2.524			
累加距離	102.322	162.501	200.000	208.036	299.266	300.000	353.710	400.000	428.808	500.000	539.189
単距離	0.000	60.179	37.499	8.036	91.230	0.734	53.710	46.290	28.808	71.192	39.189
測点	BC 1-0	KA 1-1	KE 2-0	KEE 1-1	KE 1-1	3+0	KA 1-1	4+0	BC 2-0	5+0	EP
曲率	R=550 L=60.178 A=70 L=45.535 R=90 L=91.230 A=70 L=54.444 R=∞ L=75.098 R=450 L=110.381										
片勾配	-2.000% +2.000% 1/290 +9.000% 1/290 -9.000% +2.000% 1/346 -9.000% +9.000% 1/346 -2.000% +2.000% -2.000% +2.000% -1.812% +1.812%										
拡幅すりつけ図											