
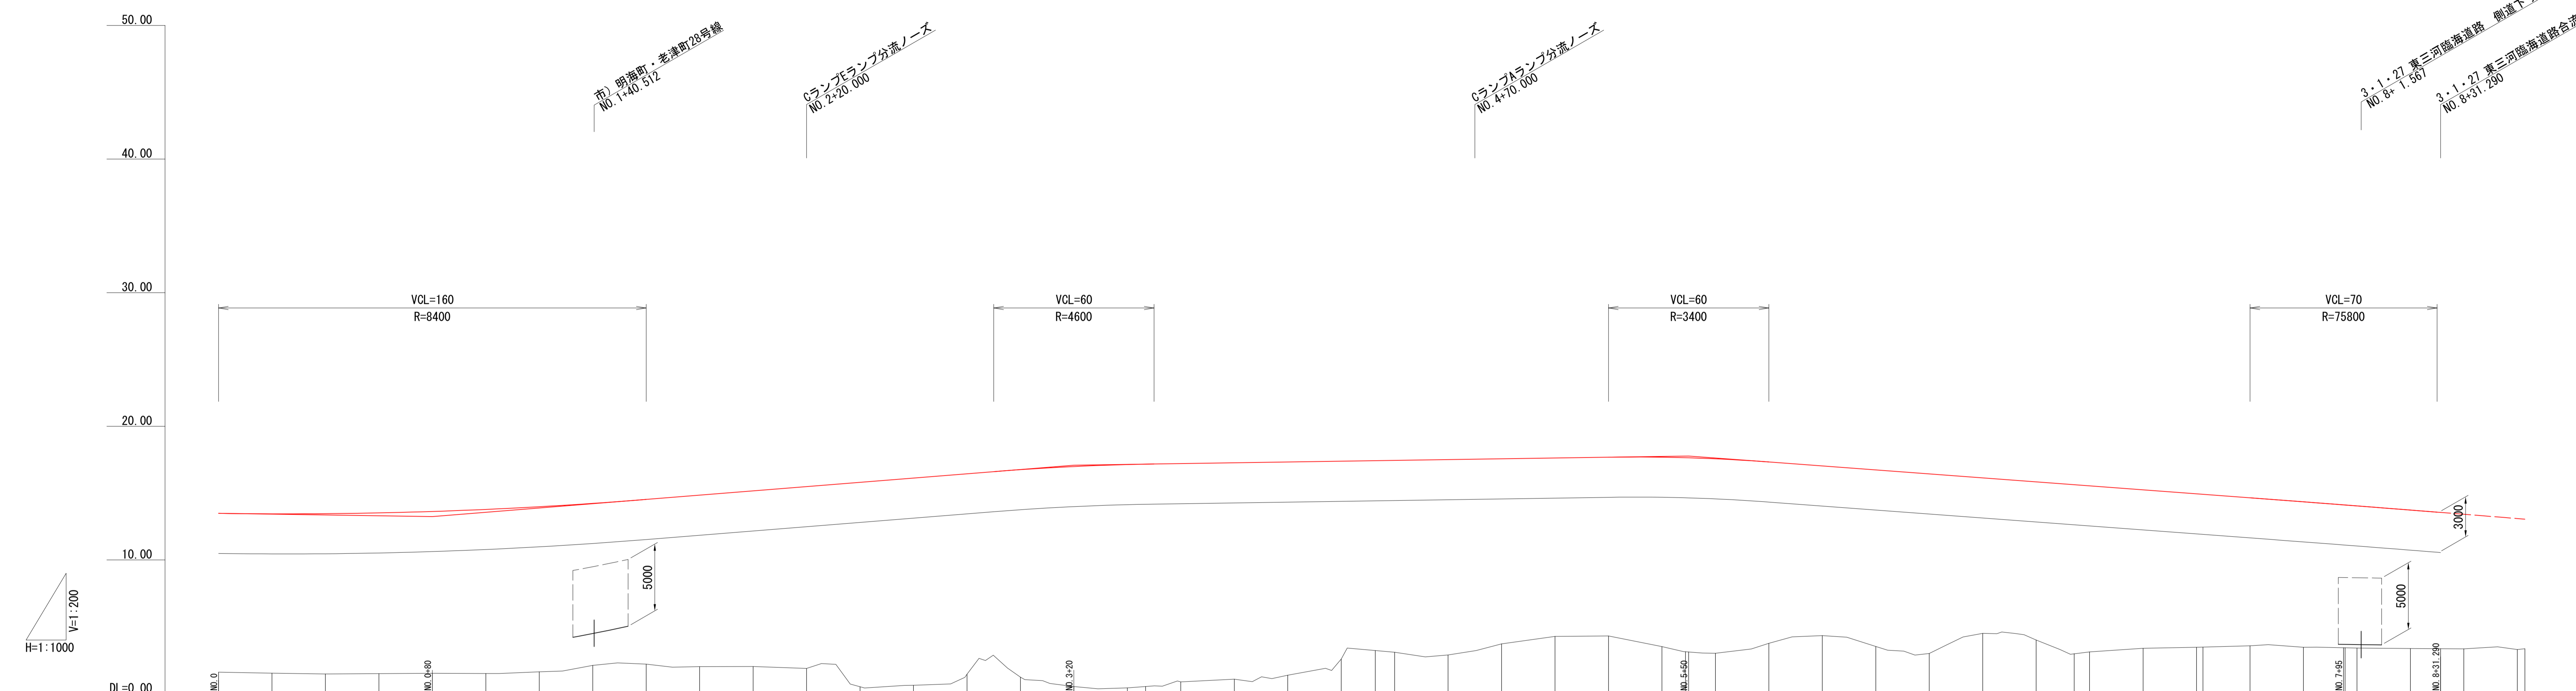


参考縦断図 (三河港IC-C)

V=1:200
H=1:1000

参考縦断図 (23/28)
(三河港IC-C)
縮尺 V=1/200
H=1/1000
都市計画区域名 東三河都市計画区域
市町村名 豊橋市
都市計画道路名 浜松湖西豊橋道路

3・1・27

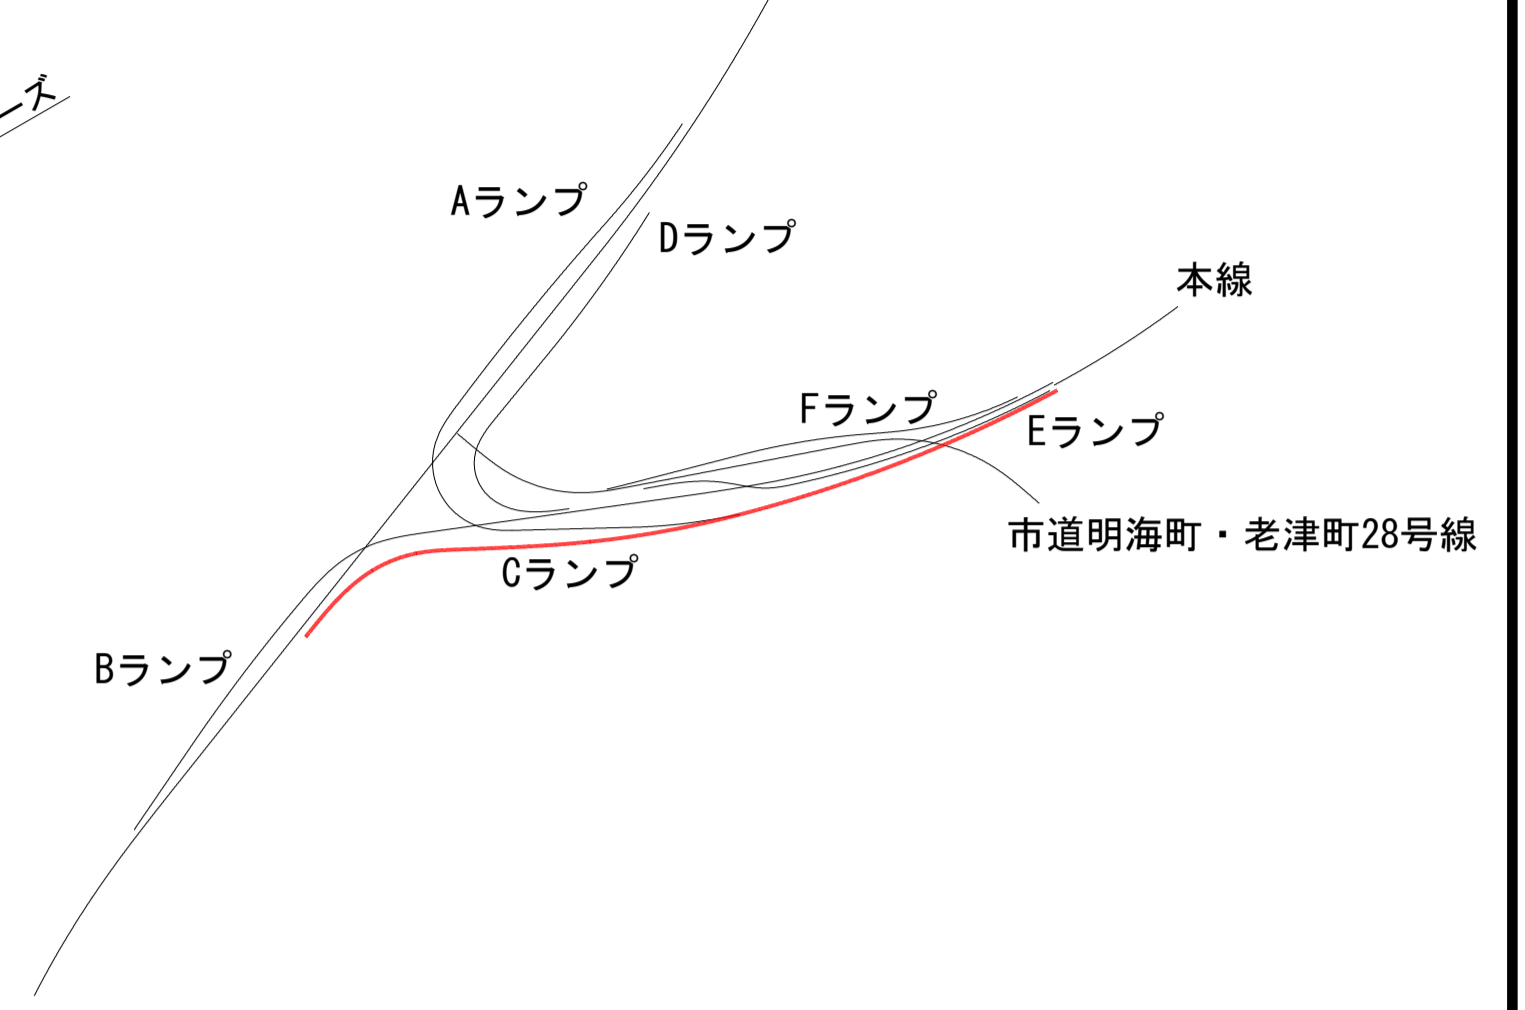

勾配	計画高	地盤高	切土	盛土	追加距離	単距離	測点	曲線方向	片勾配すりつけ図
13.485 i=0.300% L=80.000	13.485	1.60		11.885	0.000	0.000	BC 1-0		
13.449	13.449	1.53		11.919	20.000	20.000	0+20		
13.460	13.460	1.47		11.990	40.000	20.000	+40		
13.519	13.519	1.49		12.029	60.000	20.000	+60		
13.625 13.245	13.625	1.52		12.105	80.000	20.000	+80		
13.779	13.779	1.50		12.279	100.000	20.000	1+0		
13.980	13.980	1.62		12.360	120.000	20.000	+20		
14.229	14.229	2.11		12.119	140.000	20.000	+40		
14.525	14.525	2.20		12.325	160.000	20.000	+60		
14.845	14.845	2.02		12.825	180.000	20.000	+80		
15.165	15.165	2.03		13.135	200.000	20.000	2+0		
15.485	15.485	1.88		13.605	220.000	20.000	+20		
15.805	15.805	0.51		15.295	240.000	20.000	+40		
16.125	16.125	0.62		15.505	260.000	20.000	+60		
16.445	16.445	1.44		15.005	280.000	20.000	+80		
16.754	16.754	1.23		15.524	300.000	20.000	3+0		
17.085	17.085	0.53		16.457	320.000	20.000	+20		
17.134	17.134	0.43		16.704	340.000	20.000	+40		
17.164	17.164	0.43		16.634	346.830	6.830	KA E 1-1		
17.205	17.205	0.87		16.335	360.000	13.170	+60		
17.265	17.265	1.08		16.185	380.000	20.000	+80		
17.325	17.325	1.37		15.955	400.000	20.000	4+0		
17.385	17.385	2.59		14.795	420.000	20.000	+20		
17.423	17.423	17.423		14.203	432.768	12.768	KEE 1-1		
17.445	17.445	3.09		14.355	440.000	7.232	+40		
17.505	17.505	2.89		14.615	460.000	20.000	+60		
17.565	17.565	3.71		13.855	480.000	20.000	+80		
17.625	17.625	4.27		13.355	500.000	20.000	5+0		
17.685	17.685	4.31		13.375	520.000	20.000	+20		
17.685	17.685	3.51		14.175	540.000	20.000	+40		
17.641	17.641	17.641		14.517	548.701	8.701	ME 1-1		
17.566	17.566	3.01		14.556	550.000	1.219	+50		
17.328	17.328	3.76		13.588	560.000	10.000	+60		
17.030	17.030	4.33		12.700	600.000	20.000	6+0		
16.732	16.732	3.52		13.212	620.000	20.000	+20		
16.435	16.435	3.00		13.435	640.000	20.000	+40		
16.137	16.137	4.51		11.627	660.000	20.000	+60		
15.839	15.839	4.01		11.829	680.000	20.000	+80		
15.627	15.627	3.12		12.647	694.235	14.235	KA 2-1		
15.541	15.541	3.46		12.421	700.000	5.765	7+0		
15.243	15.243	3.38		11.863	720.000	20.000	+20		
14.945	14.945	3.46		10.886	780.000	20.000	+80		
14.909	14.909	14.118		10.688	795.000	15.000	+95		
14.647	14.647	14.109		10.679	800.000	0.553	KE 2-2		
14.346	14.346	3.41		10.631	800.000	4.447	8+0		
13.730	13.730	3.37		10.360	820.000	20.000	+20		
13.552	13.552	3.34		10.202	831.290	11.290	+31.290		
E.C.P.P.	E.C.P.P.	3.29		8.710	840.000	8.710	+40		
3.29	3.29	3.29		860.000	20.000	20.000	+60		
3.35	3.35	3.35		862.829	2.829	2.829	+62.829		

市道明海町・老津町28号線
No. 1+40.512

Cランプ分道ノーズ
No. 2+20.000

Cランプ分道ノーズ
No. 4+70.000

3・1・27 東三河臨海道路 側道下り線
No. 8+1.567
3・1・27 東三河臨海道路合流ノーズ
No. 8+31.280

Aランプ Dランプ
Bランプ Cランプ Eランプ
市道明海町・老津町28号線