
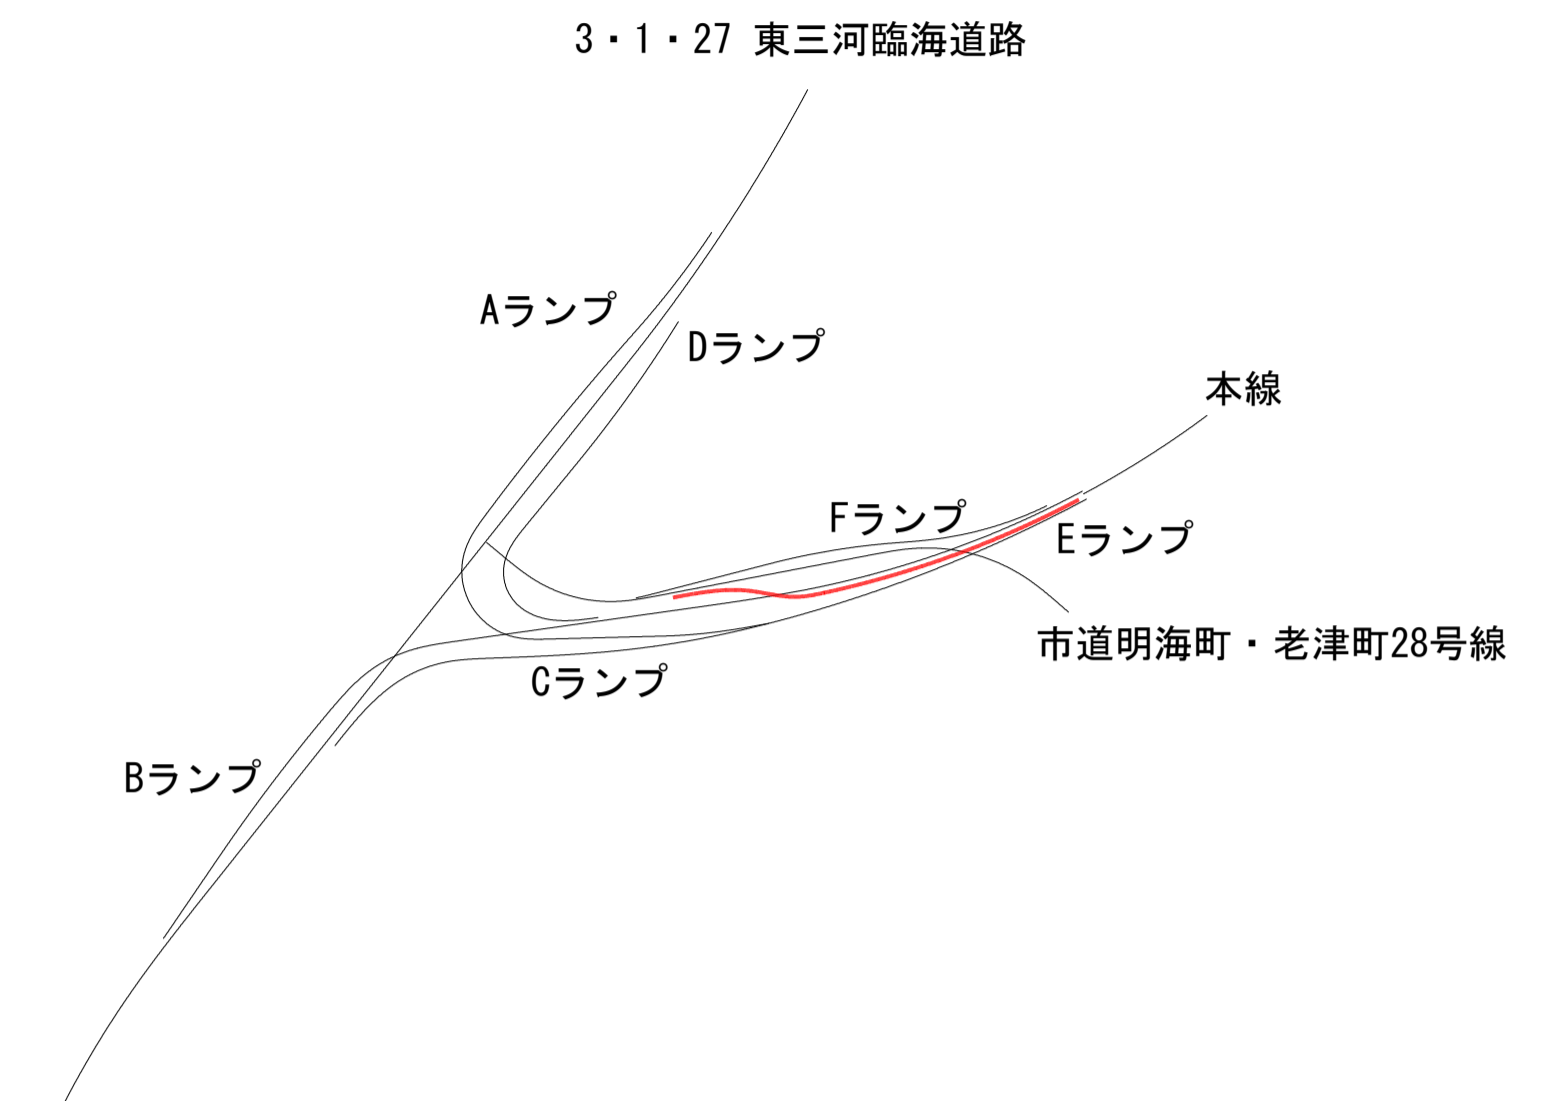


参考縦断図 (25/28)
(三河港IC-E)

縮 尺 V=1/200
H=1/1000
都市計画区域名 東三河都市計画区域
市町村名 豊橋市
都市計画道路名 浜松湖西豊橋道路

参考縦断図
(三河港IC-E)

V=1: 200
H=1: 1000

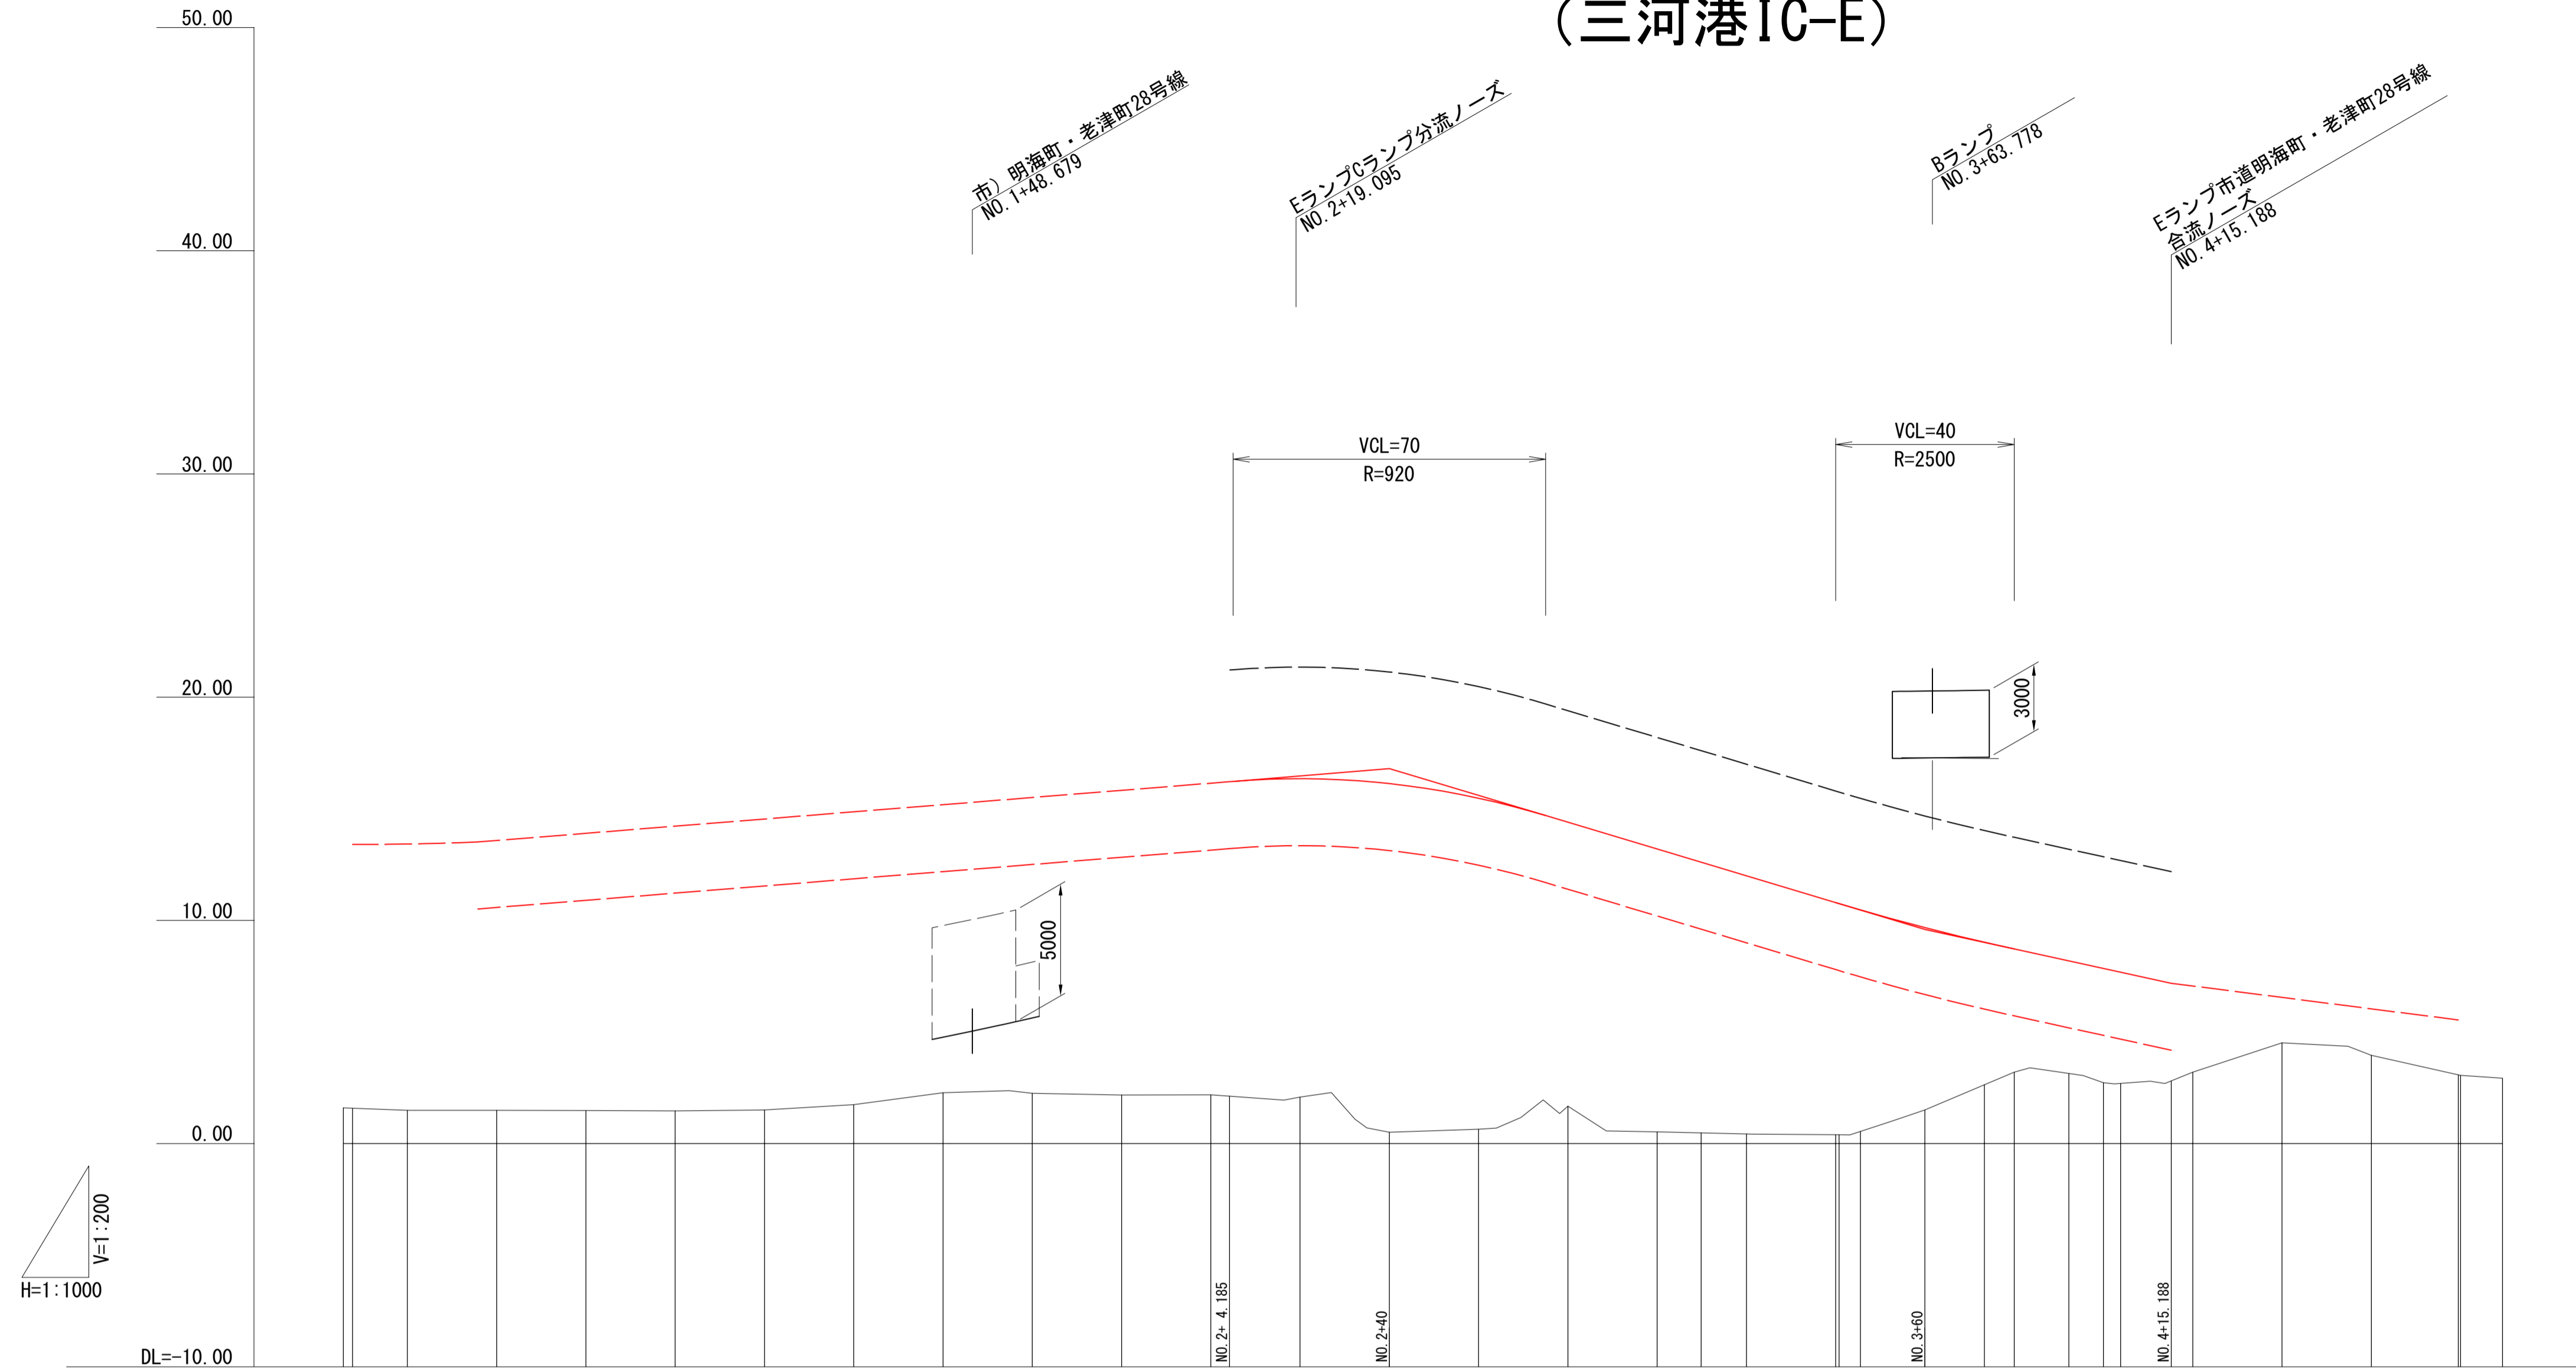

| |
|----------|----------|--------|--------|--------|--------|--------|--------|---------|---------|---------|---------|---------|---------|---------|---------|-------------------------|---------------------------|----------------------|---------|----------------------------|---------------------|----------------------|---------|---------------------------------|---------|------------|----------|-----------------------|---------|---------|---------|---------|---------|---------|---------|---------|---------|---------|
| 勾配 | E.C.P.P. | | | | | | | | | | | | | | | 16.212 | $i=1.624\%$ $L=35.815$ | | 16.794 | $i=6.000\%$ $L=120.000$ | | | 9.594 | $i=4.370\%$ $L=55.188$ | | 7.182 | E.C.P.P. | | | | | | | | | | | |
| 計画高 | | | | | | | | | | | | | | | | 16.346 | 16.127 | 15.471 | 14.394 | 13.194 | 12.601 | 11.994 | 10.794 | 10.746 | 10.466 | 9.676 | 9.020 | 8.720 | 8.185 | 7.846 | 7.678 | 7.182 | 4.51 | 3.96 | 3.05 | 2.93 | | |
| 地盤高 | 1.60 | 1.49 | 1.49 | 1.48 | 1.47 | 1.51 | 1.74 | 2.28 | 2.25 | 2.17 | 2.18 | 2.08 | 0.51 | 0.65 | 1.67 | 0.52 | 0.43 | 0.40 | 0.746 | 0.466 | 1.51 | 3.20 | 2.73 | 3.20 | 4.51 | 3.96 | 3.05 | 2.93 | | | | | | | | | | |
| 切土 | | | | | | | | | | | | | | | | | | | | | | | | | | | | | | | | | | | | | | |
| 盛土 | | | | | | | | | | | | | | | | 14.266 | 15.617 | 14.821 | 12.724 | 12.674 | 12.121 | 11.564 | 10.394 | 10.346 | 9.916 | 8.166 | 6.380 | 5.520 | 5.045 | 5.116 | 4.988 | 4.372 | | | | | | |
| 追加距離 | 5.633 | 7.724 | 20.000 | | 40.000 | 60.000 | 80.000 | 100.000 | 120.000 | 140.000 | 160.000 | 180.000 | 200.000 | 204.185 | 220.000 | 240.000 | 260.000 | 280.000 | 300.000 | 309.869 | 320.000 | 340.000 | 340.355 | 340.755 | 345.556 | 360.000 | 373.334 | 380.000 | 392.240 | 400.000 | 403.846 | 415.188 | 420.000 | 440.000 | 460.000 | 479.471 | 480.000 | 489.388 |
| 単距離 | 0.000 | 2.091 | 12.276 | 20.000 | 20.000 | 20.000 | 20.000 | 20.000 | 20.000 | 20.000 | 20.000 | 20.000 | 20.000 | 4.185 | 15.815 | 20.000 | 20.000 | 20.000 | 20.000 | 9.869 | 10.131 | 20.000 | 4.755 | 4.801 | 4.801 | 14.444 | 13.334 | 6.666 | 12.240 | 7.760 | 3.846 | 11.342 | 4.812 | 20.000 | 20.000 | 19.471 | 0.529 | 9.388 |
| 測点 | 0+5.633 | BC 1-0 | +20 | +40 | +60 | +80 | 1+0 | +20 | +40 | +60 | +80 | 2+0 | 2+4.185 | +20 | +40 | +60 | +80 | 3+0 | KAE 1-1 | +20 | +40 | KEE 1-1 | KEE 1-1 | KE 1-1 | +60 | KA 2-1 | +80 | KE 2-1 | 4+0 | KE 2-2 | +15.188 | +20 | +40 | +60 | +80 | +89.388 | | |
| 曲線方向 | | | | | | | | | | | | | | | | $R=1110$ $L=302.146$ | | $A=55$ $L=30.886$ | | | $R=90$ $L=4.801$ | $A=50$ $L=27.778$ | | $A=55$ $R=160$ $L=18.906$ | | $L=11.605$ | | $A=110$ $L=75.625$ | | | | | | | | | | |
| 片勾配すりつけ図 | | | | | | | | | | | | | | | | | | | | | | | | | | | | | | | | | | | | | | |