
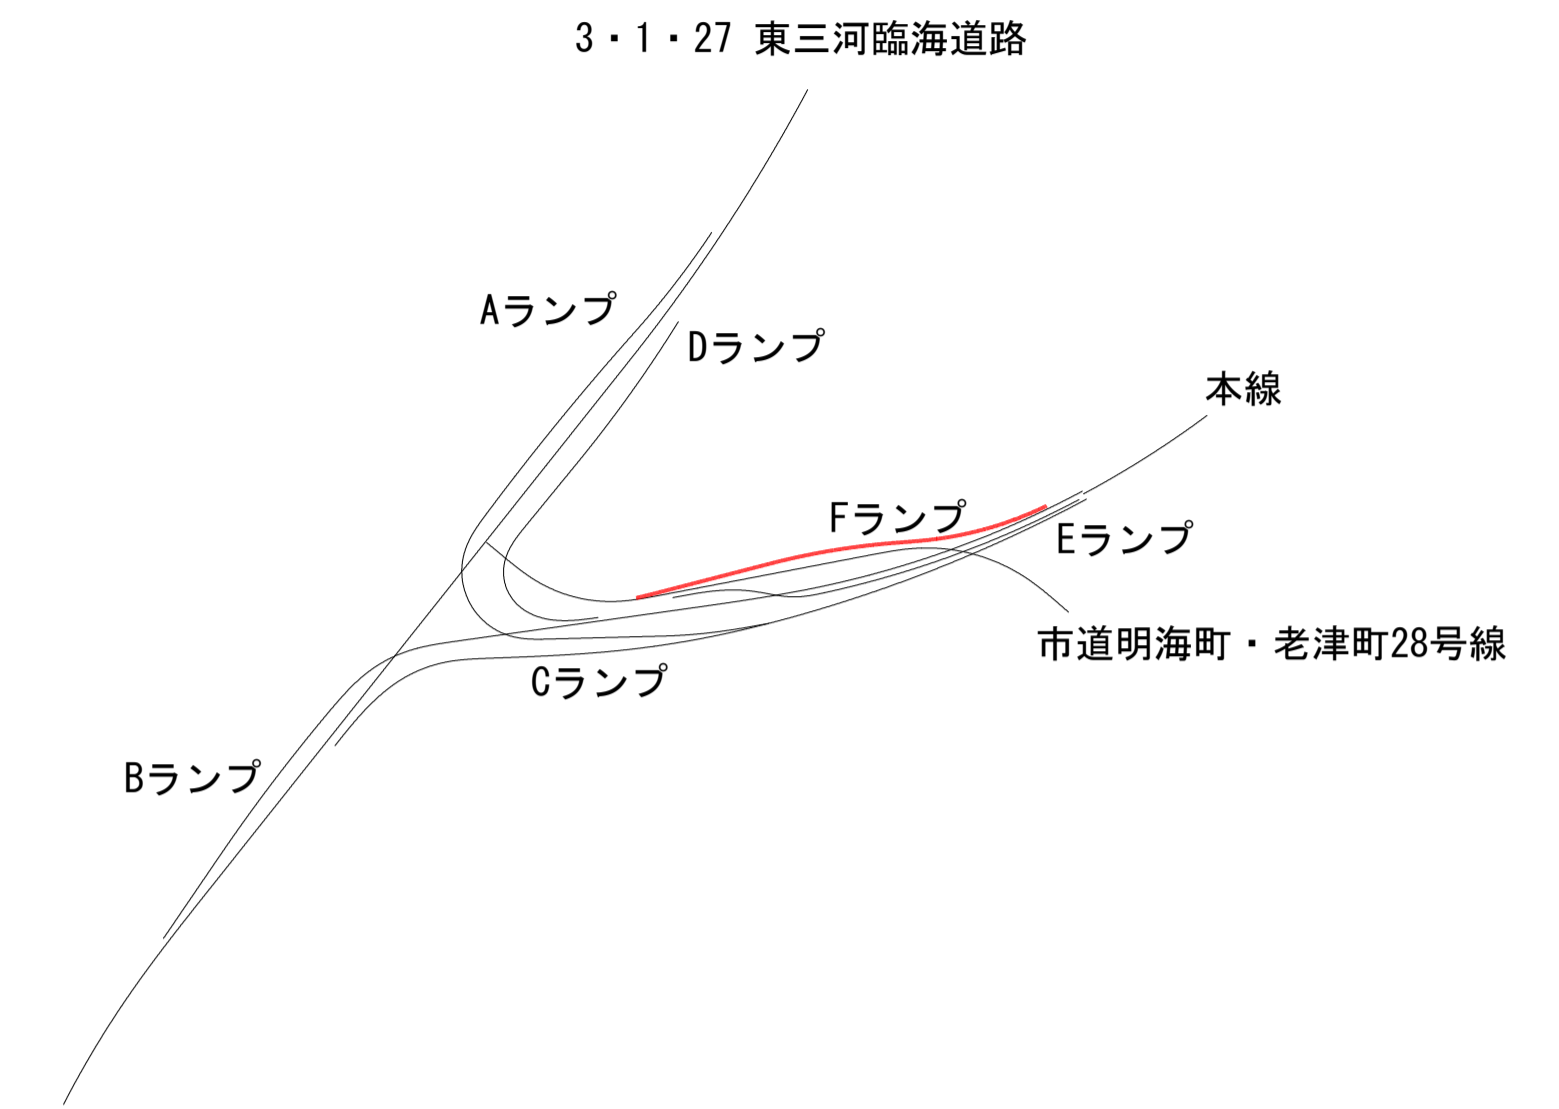


# 参考縦断図 (三河港IC-F)

V=1: 200  
H=1: 1000

参考縦断図 (26/28)  
(三河港IC-F)

縮尺 V=1/200  
H=1/1000  
都市計画区域名 東三河都市計画区域  
市町村名 豊橋市  
都市計画道路名 浜松湖西豊橋道路

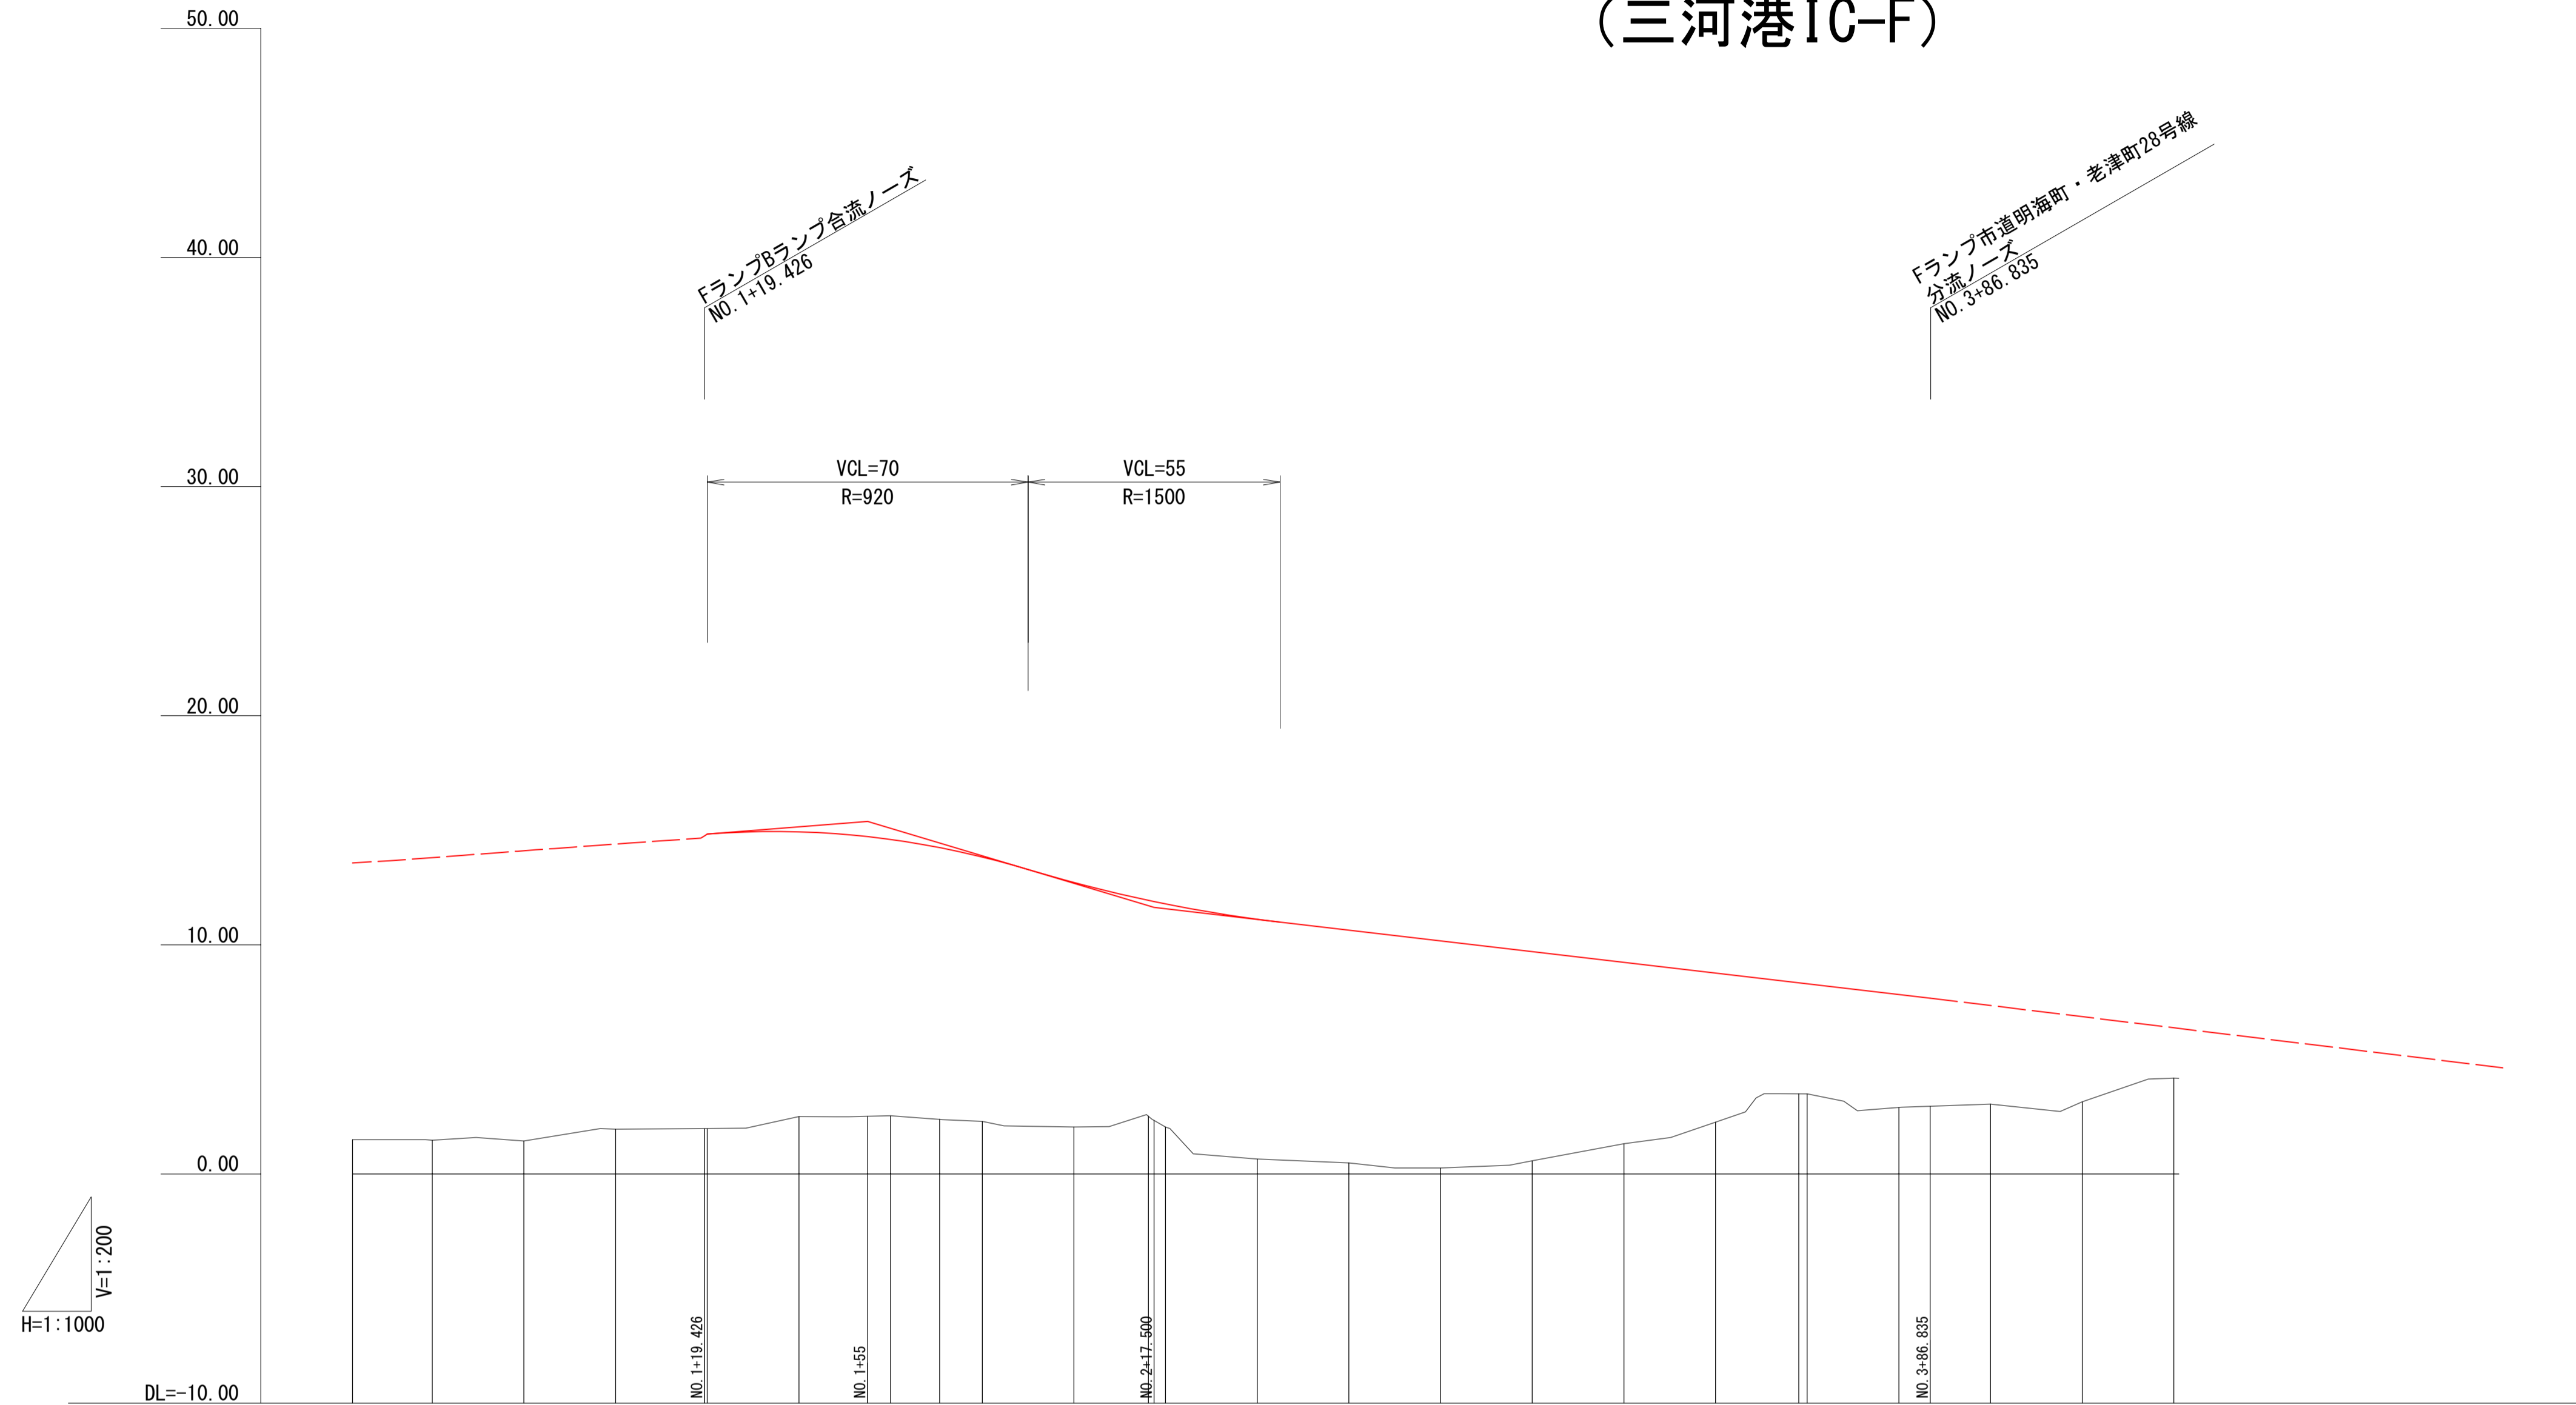

勾配	E.C.P.P.															14.820	$i=1.590\%$ $L=35.574$		15.386	$i=6.000\%$ $L=62.500$		11.636	$i=2.341\%$ $L=169.335$		7.671	E.C.P.P.																					
計画高																14.820	14.829	14.930	14.722	14.598	14.242	13.832	12.719	11.939	11.888	11.785	11.117	10.641	10.172	9.704	9.236	8.768	8.343	8.299	7.831	7.671	3.05	3.15	4.18	4.18							
地盤高	1.50	1.48	1.44	1.95	1.98	1.98	2.51	2.54	2.29	2.05	2.05	0.65	0.48	0.26	0.57	1.32	2.26	3.50	2.91	3.05	3.15	4.18	4.18																								
切土	
盛土	
追加距離	42.590	60.000	80.000	100.000	119.426	120.000	140.000	155.000	160.000	170.690	180.000	200.000	216.253	217.500	220.000	240.000	260.000	280.000	300.000	320.000	340.000	358.145	360.000	380.000	386.835	400.000	420.000	440.000	441.083	460.000	480.000	491.084	500.000	511.782													
単距離	0.000	17.410	20.000	20.000	19.426	0.574	20.000	15.000	5.000	10.690	9.310	20.000	16.253	1.247	2.500	20.000	20.000	20.000	20.000	20.000	20.000	18.145	1.855	20.000	6.835	13.165	20.000	20.000	1.083	18.917	20.000	11.084	8.916	11.782													
測点	0+42.590	+60	+80	1+0	+19.426	+20	+40	+55	+60	KE	+80	2+0	BC	2-0	+17.500	+20	+40	+60	+80	3+0	+20	+40	EC	2-0	+60	+80	4+0	+20	+40	+41.083	+60	+80	BC	3-0	5+0												
曲線方向	$R=400$ $L=128.100$															$A=135$ $L=45.563$										$R=800$ $L=141.892$										$R=\infty$ $L=132.940$							$R=800$ $L=20.698$				
片勾配すりつけ図	